

The London of Richmond upon Thames (Parking Places. Cargo Bikes)) (No. 1) Experimental Order
2025

INTRODUCTION OF CARGO BIKE BAYS, VARIOUS SITES

(Reference 25/216)

1. The Council of the London Borough of Richmond upon Thames, on 12 November 2025 have made the above Order under sections 9 and 10 of the Road Traffic Regulation Act 1984, as amended. The Order will come into force on 20 November 2025.
2. The general effect of the Order is to introduce a number of Cargo Bike Parking Bays in the following locations:-

Worple Street – outside Mary Magdalen School – Mortlake
Windham Road – outside Windham Nursery – Kew
Church Road – outside St Mary's and St Peters C of E School – Teddington
Tangier Road – outside Tangier Green – Sheen
Princes Road – outside Broomfield School – Kew
Suffolk Road – Outside Suffolk Road Recreation Ground - Barnes
3. Copies of particulars giving further details of the scheme: -
 - (a) can be inspected, quoting Reference 25/216, at the Civic Centre (Central Reception, ground floor), 44 York Street, Twickenham between 9.15am and 5pm on Mondays to Fridays, except for Bank and other public holidays; and
 - (b) may be viewed on the Council's web-site at http://www.richmond.gov.uk/public_notices.
4. In pursuance of section 10(2) of the Road Traffic Regulation Act 1984 the Director – Environment and Community Services of the London Borough of Richmond upon Thames, as the specified officer, or some person authorised in that behalf by that officer may, if it appears to that officer or to that person essential in the interests of the expeditious, convenient and safe movement of traffic, or of the provision of suitable and adequate parking facilities on the highway, or for preserving or improving the amenities of the areas through which the roads affected by the Orders run, modify or suspend the Orders or any provision thereof.
5. If the provisions of the Order continues in operation for a period of not less than six months, the Council will consider in due course whether the provisions should be reproduced and continued in force indefinitely by means of an Order under section 6 of the said Act of 1984. Persons wishing to object to or support the making of such an Order for the purpose of such reproduction and continuation in force may, within the period of six months referred to above) send a statement in writing of their objection and the grounds of that objection to the address below.
6. Please address any representations to the Order to the Head of Engineering, Traffic and Parking Policy, London Borough of Richmond upon Thames, Civic Centre, 44 York Street, Twickenham, TW1 3BZ or by email to TrafficOrders@richmond.gov.uk quoting the reference given above.
7. If any person wishes to question the validity of the Order or of any of their provisions on the grounds that they are not within the powers conferred by the Road Traffic Regulation Act 1984, or that any requirement of the said Act of 1984 or of any instrument made under the said Act of 1984 has not been complied with, that person may, within 6 weeks from the date on which the Order was made.

Nick O'Donnell
Director – Environment and Community Services
Civic Centre, 44 York St, Twickenham, TW1 3BZ

LB RICHMOND UPON THAMES
Cargo Bile Parking

NOTICE OF MAKING OF AN EXPERIMENTAL ORDER
FOR PUBLIC INSPECTION
13 November 2025

Dated 13 November 2025

"This map is reproduced from Ordnance Survey material with the permission of the Controller of His Majesty's Stationery Office © Crown copyright. Unauthorised reproduction infringes Crown copyright and may lead to prosecution or civil proceedings 100019441 [2025]."

St Mary's and St Peter's
C of E Primary School

PH

LATIMER P

CHURCH ROAD

2.00m

2.60m

0.90m

0.96m

6.15m



SHEFFIELD CYCLE STAND TO BE
INSTALLED AT 45 DEGREE ANGLE
TO KERBLINE



KEEP LEFT/RIGHT TRAFFIC SIGN FLEXI BOLLARD TO BE
INSTALLED ON REDIWELD SATELLITE ISLAND



REDIWELD SATELLITE ISLAND

KEY:

EXISTING LAYOUT

- DOUBLE YELLOW LINES (50mm)
- SINGLE YELLOW LINES (50mm)
- PARKING BAY
- VEHICLE CROSSOVER (DRIVEWAY)

STREET FURNITURE

- LAMP COLUMN
- POST (4m)
- POST (3m)
- POST (1.5m)

PROPOSED REMOVAL OF LINE MARKINGS

- DOUBLE YELLOW LINES (50mm)
- SINGLE YELLOW LINES (50mm)
- PARKING BAY



PROPOSED LINE MARKINGS

- DOUBLE YELLOW LINES (50mm)
- SINGLE YELLOW LINES (50mm)
- PARKING BAY

A			CG SEPT 2025 DRAWN BY AND DATE	CG SEPT 2025 DESIGNED BY AND DATE	RY SEPT 2025 CHECKED BY AND DATE	MP SEPT 2025 APPROVED BY AND DATE
REVISION	AMENDMENT					
 LONDON BOROUGH OF RICHMOND UPON THAMES			DRAFT		SCALE (AT A3 SIZE)	
			ISSUE	✓	NTS	
CLIENT	LONDON BOROUGH OF RICHMOND UPON THAMES					
PROJECT	3124 – CARGO BIKE PARKING					
DRAWING TITLE	CHURCH ROAD, TEDDINGTON PROPOSED CARGO BIKE BAY					
ISSUING OFFICE	TWICKENHAM		DRAWING NUMBER 3124_DD_1200_014			REVISION
TELEPHONE	020 8891 1411					A

"This map is reproduced from Ordnance Survey material with the permission of the Controller of His Majesty's Stationery Office © Crown copyright. Unauthorised reproduction infringes Crown copyright and may lead to prosecution or civil proceedings 100019441 [2025]."

The map shows a street layout with a blue highlighted area on Princes Road. The map includes labels for 'PRINCES ROAD', 'Broomfield House School', 'BROOMFIELD ROAD', and house numbers 2, 11, and 10. A dashed line indicates a 'SCHOOL KEEP CLEAR' zone.

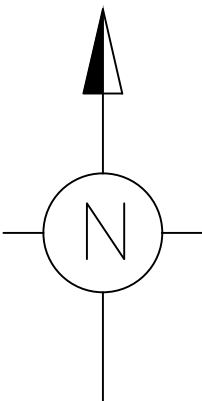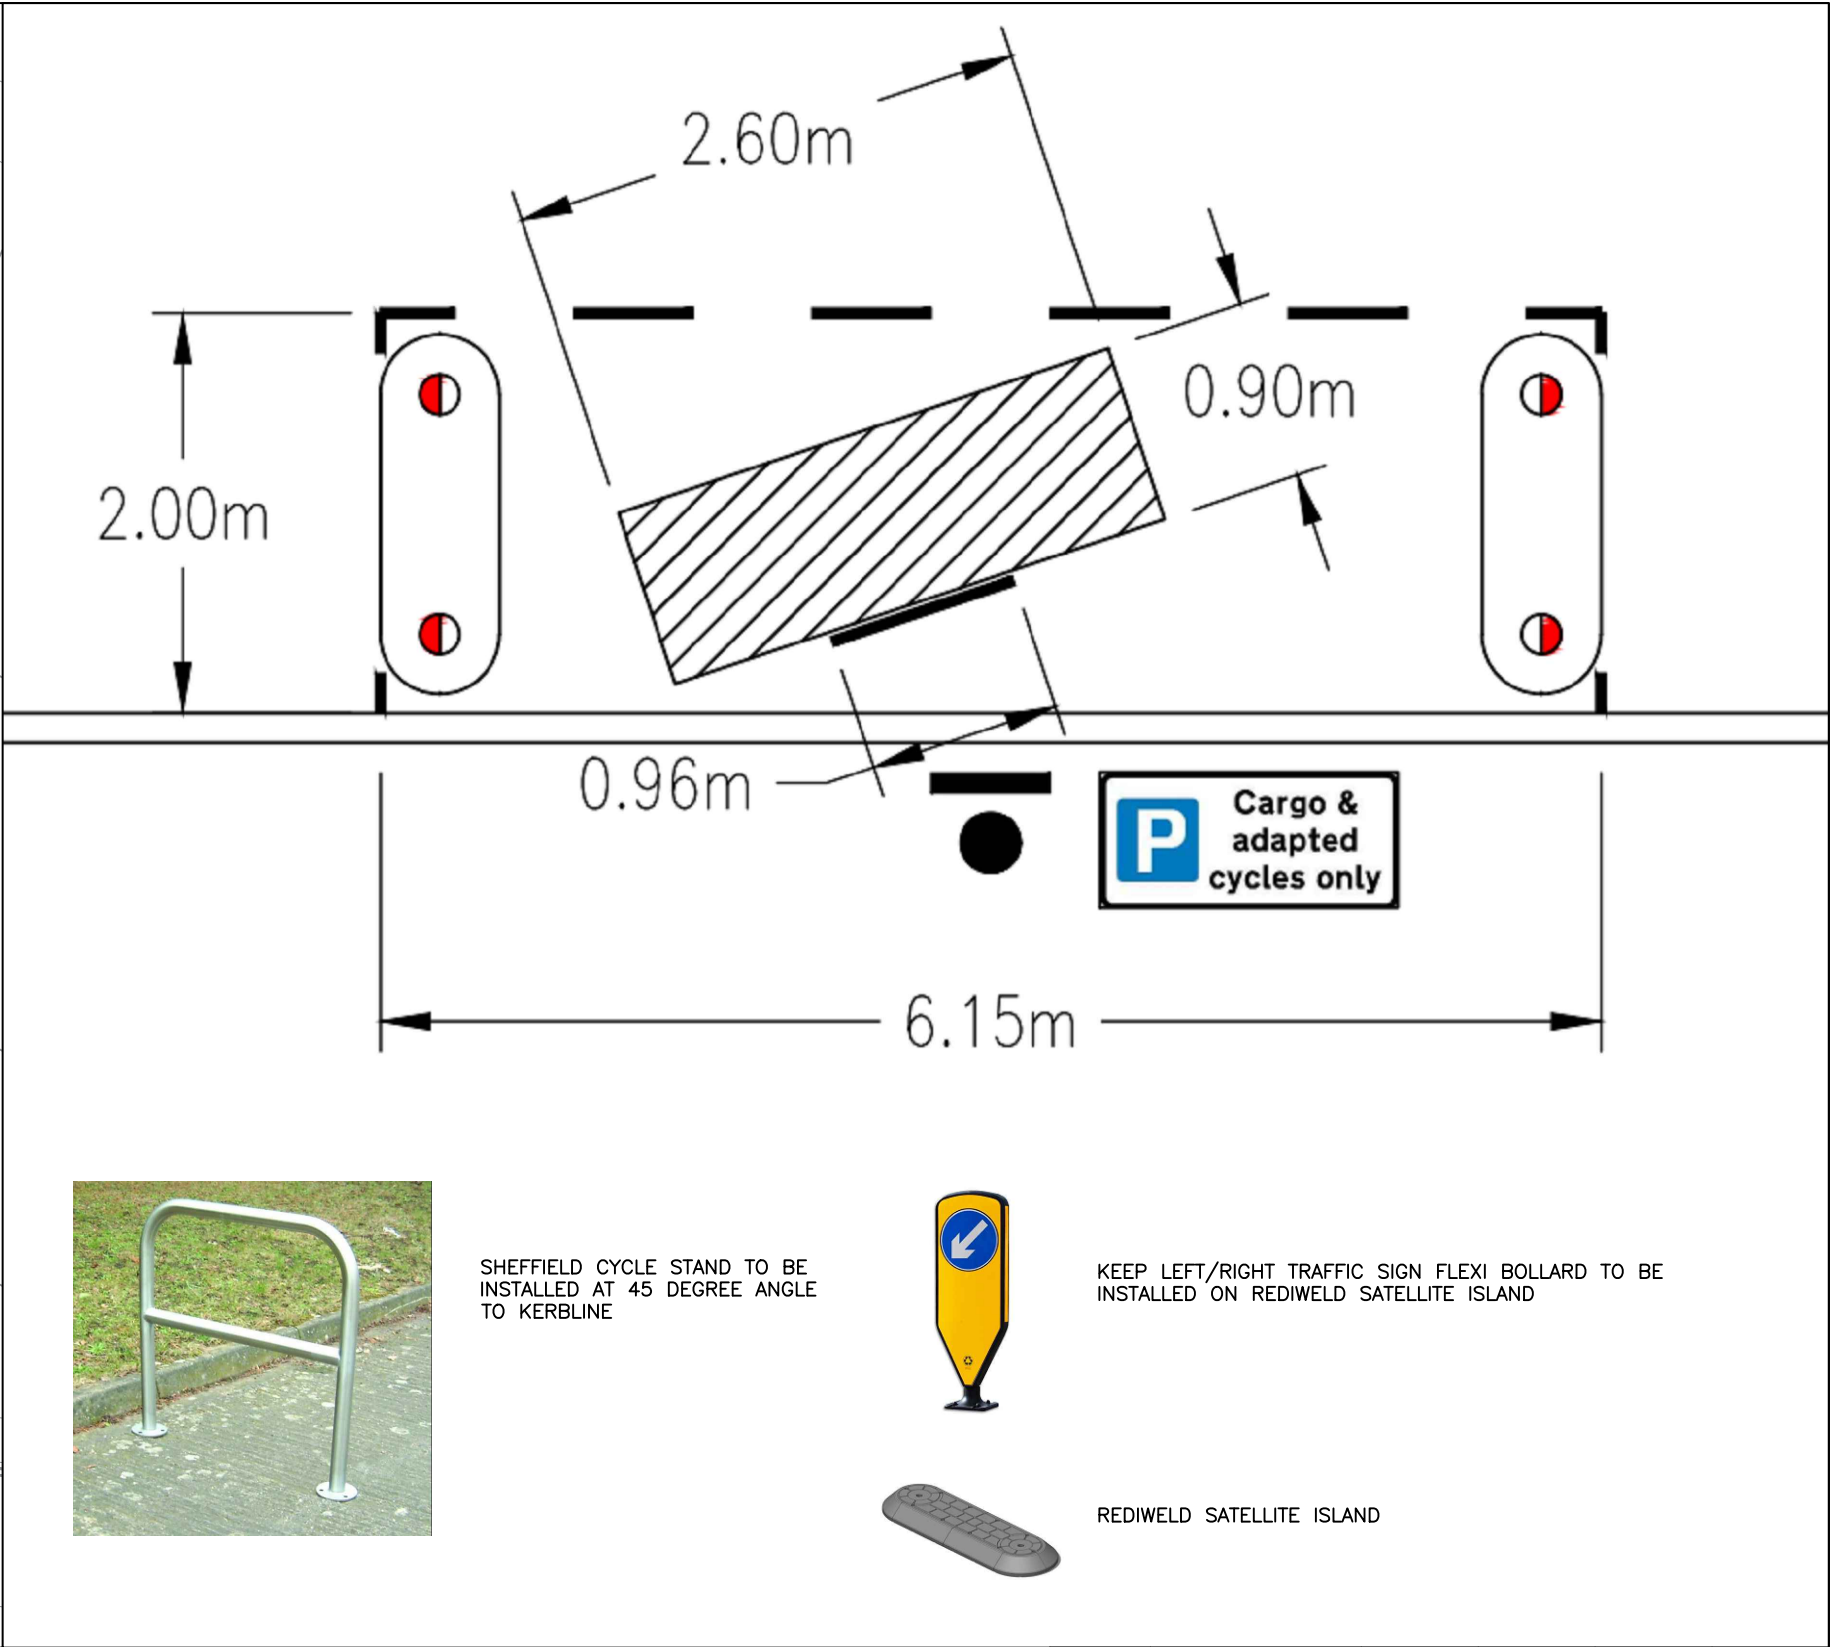

EXISTING LAYOUT

-  DOUBLE YELLOW LINES (50mm)
-  SINGLE YELLOW LINES (50mm)
-  PARKING BAY
-  VEHICLE CROSSOVER (DRIVEWAY)

- LAMP COLUMN
- POST (4m)
- POST (3m)
- POST (1.5m)

 DOUBLE YELLOW LINES (50mm)
 SINGLE YELLOW LINES (50mm)
 PARKING BAY

 DOUBLE YELLOW LINES (50mm)
 SINGLE YELLOW LINES (50mm)
 PARKING BAY

A	CG	CG	RY	MP
REVISION	SEPT 2025 DRAWN BY AND DATE	SEPT 2025 DESIGNED BY AND DATE	SEPT 2025 CHECKED BY AND DATE	SEPT 2025 APPROVED BY AND DATE
 LONDON BOROUGH OF RICHMOND UPON THAMES		DRAFT		SCALE (AT A3 SIZE)
		ISSUE	✓	NTS
CLIENT	LONDON BOROUGH OF RICHMOND UPON THAMES			
PROJECT	3124 – CARGO BIKE PARKING			
DRAWING TITLE	PRINCES ROAD, KEW PROPOSED CARGO BIKE BAY			
ISSUING OFFICE	TWICKENHAM	DRAWING NUMBER		REVISION
TELEPHONE	020 8891 1411	3124_DD_1200_015		A



"This map is reproduced from Ordnance Survey material with the permission of the Controller of His Majesty's Stationery Office © Crown copyright. Unauthorised reproduction infringes Crown copyright and may lead to prosecution or civil proceedings 100019441 [2025]."

62

60

SUFFOLK ROAD

ELECTRIC VEHICLES ONLY

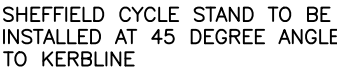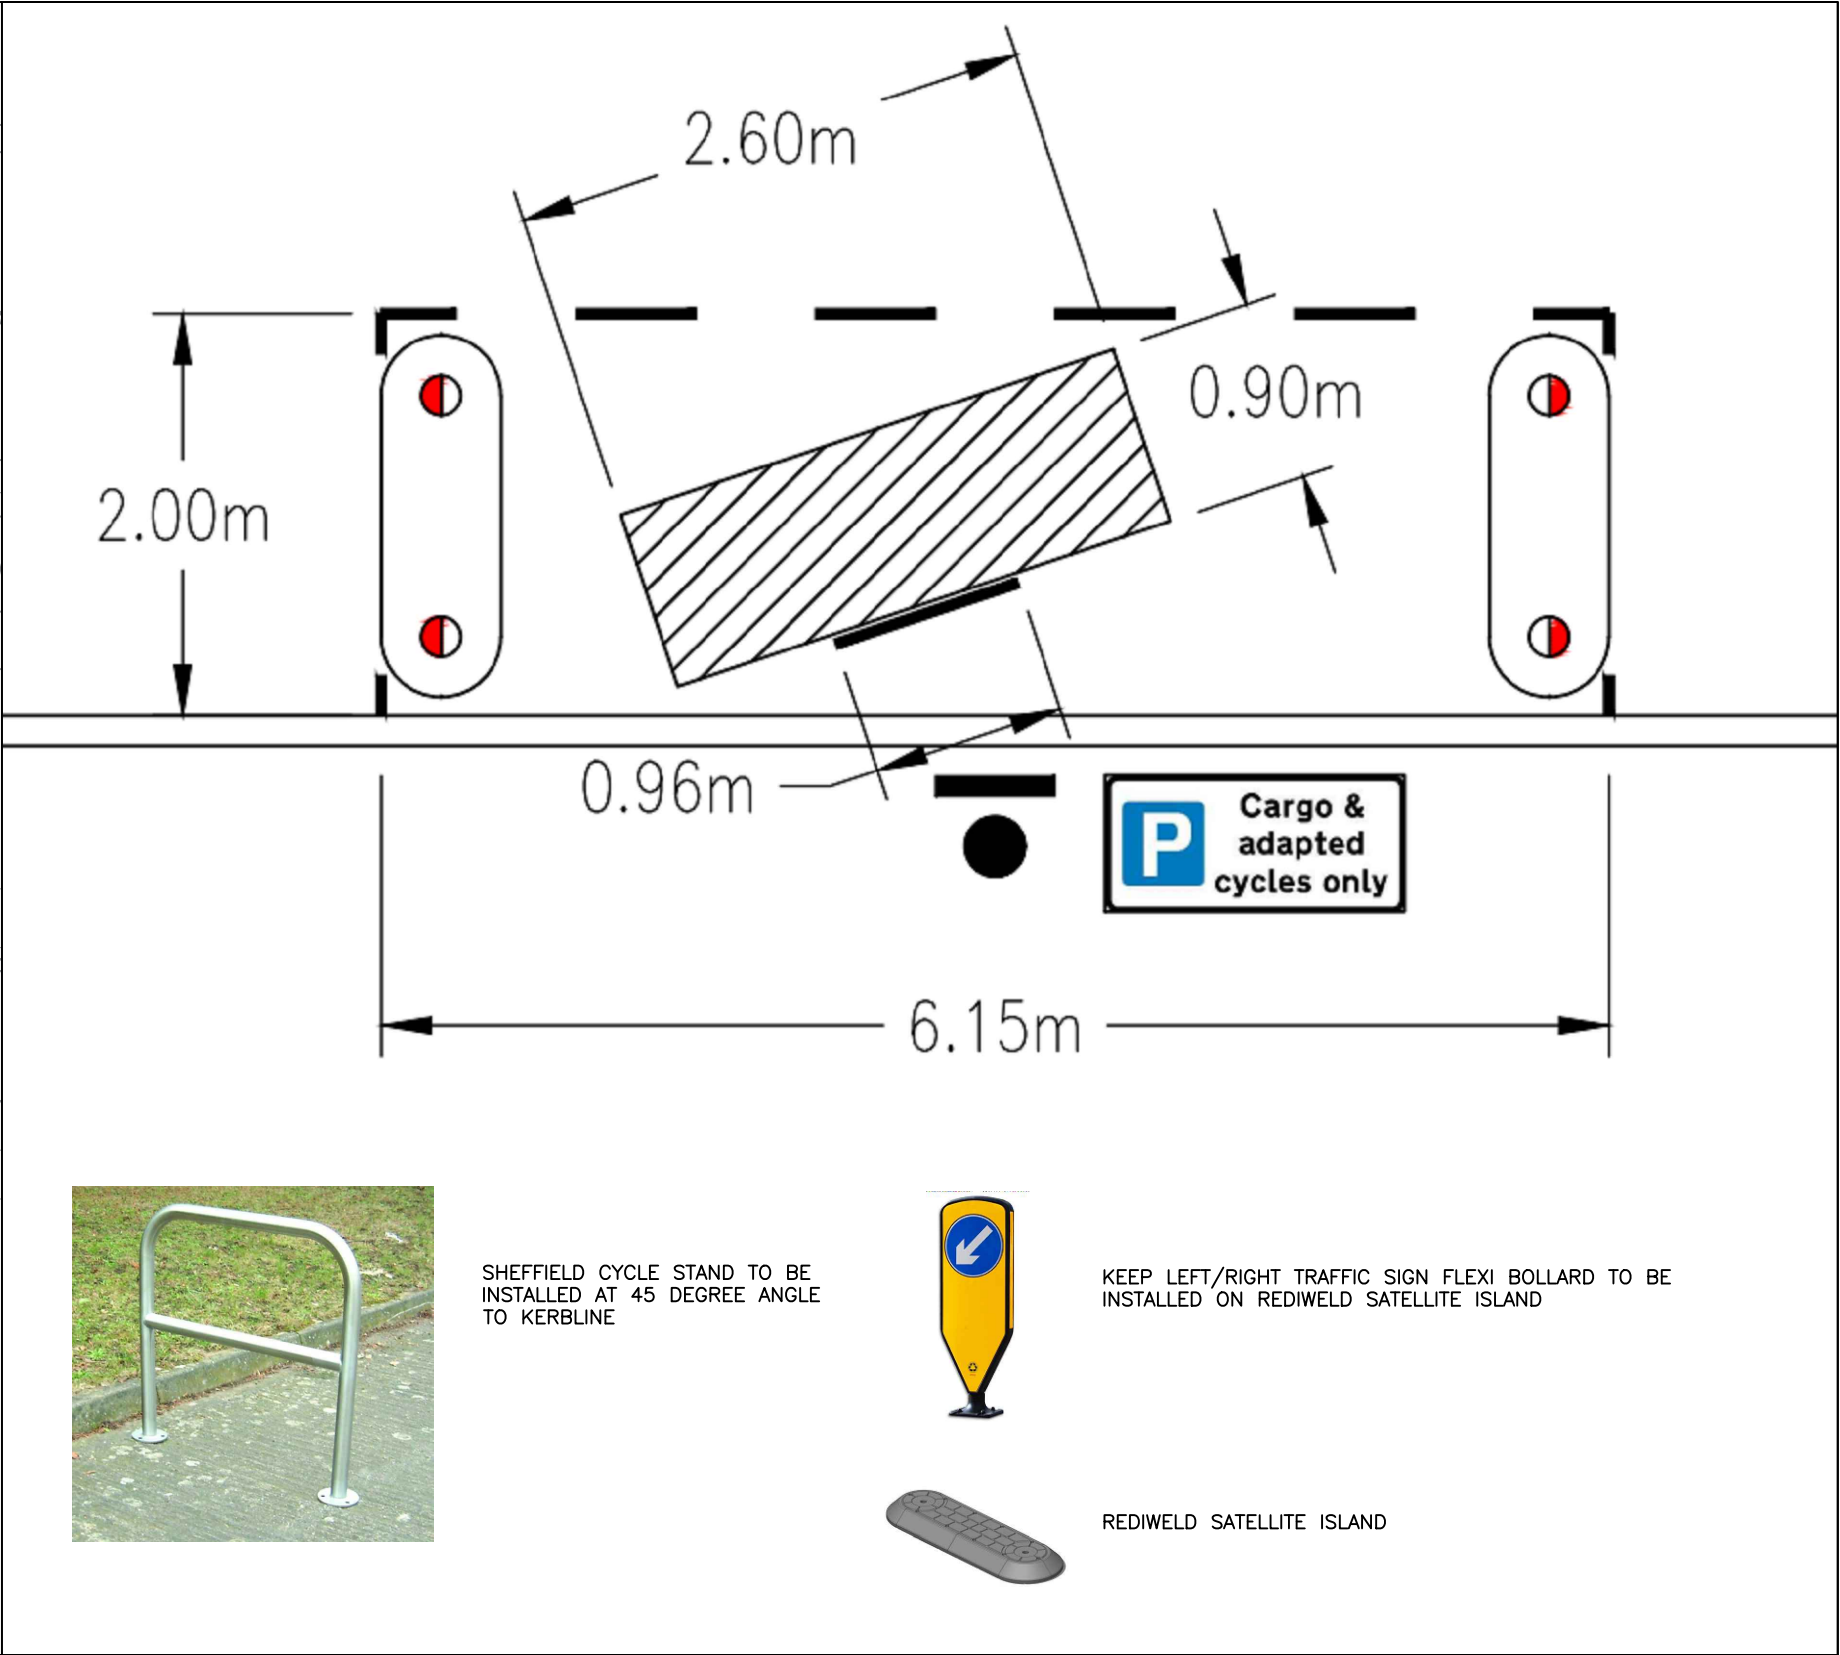

EXISTING LAYOUT

-  DOUBLE YELLOW LINES (50mm)
-  SINGLE YELLOW LINES (50mm)
-  PARKING BAY
-  VEHICLE CROSSOVER
(DRIVEWAY)

STREET FURNITURE

- LAMP COLUMN
- POST (4m)
- POST (3m)
- POST (1.5m)



PROPOSED REMOVAL OF LINE MARKINGS

-  DOUBLE YELLOW LINES (50mm)
-  SINGLE YELLOW LINES (50mm)
- PARKING BAY

PROPOSED LINE MARKINGS



- == DOUBLE YELLOW LINES (50mm)
- = SINGLE YELLOW LINES (50mm)
- - - - - PARKING BAY

A	CC	CC	RY	MP
REVISION	SEPT 2025 DRAWN BY AND DATE	SEPT 2025 DESIGNED BY AND DATE	SEPT 2025 CHECKED BY AND DATE	SEPT 2025 APPROVED BY AND DATE
AMENDMENT				
 LONDON BOROUGH OF RICHMOND UPON THAMES		DRAFT		SCALE (AT A3 SIZE)
		ISSUE	✓	NTS
CLIENT	LONDON BOROUGH OF RICHMOND UPON THAMES			
PROJECT	3124 – CARGO BIKE PARKING			
DRAWING TITLE	SUFFOLK ROAD, BARNES PROPOSED CARGO BIKE BAY			
ISSUING OFFICE	TWICKENHAM	DRAWING NUMBER	3124_DD_1200_013	
TELEPHONE	020 8891 1411			
			REVISION	
			A	

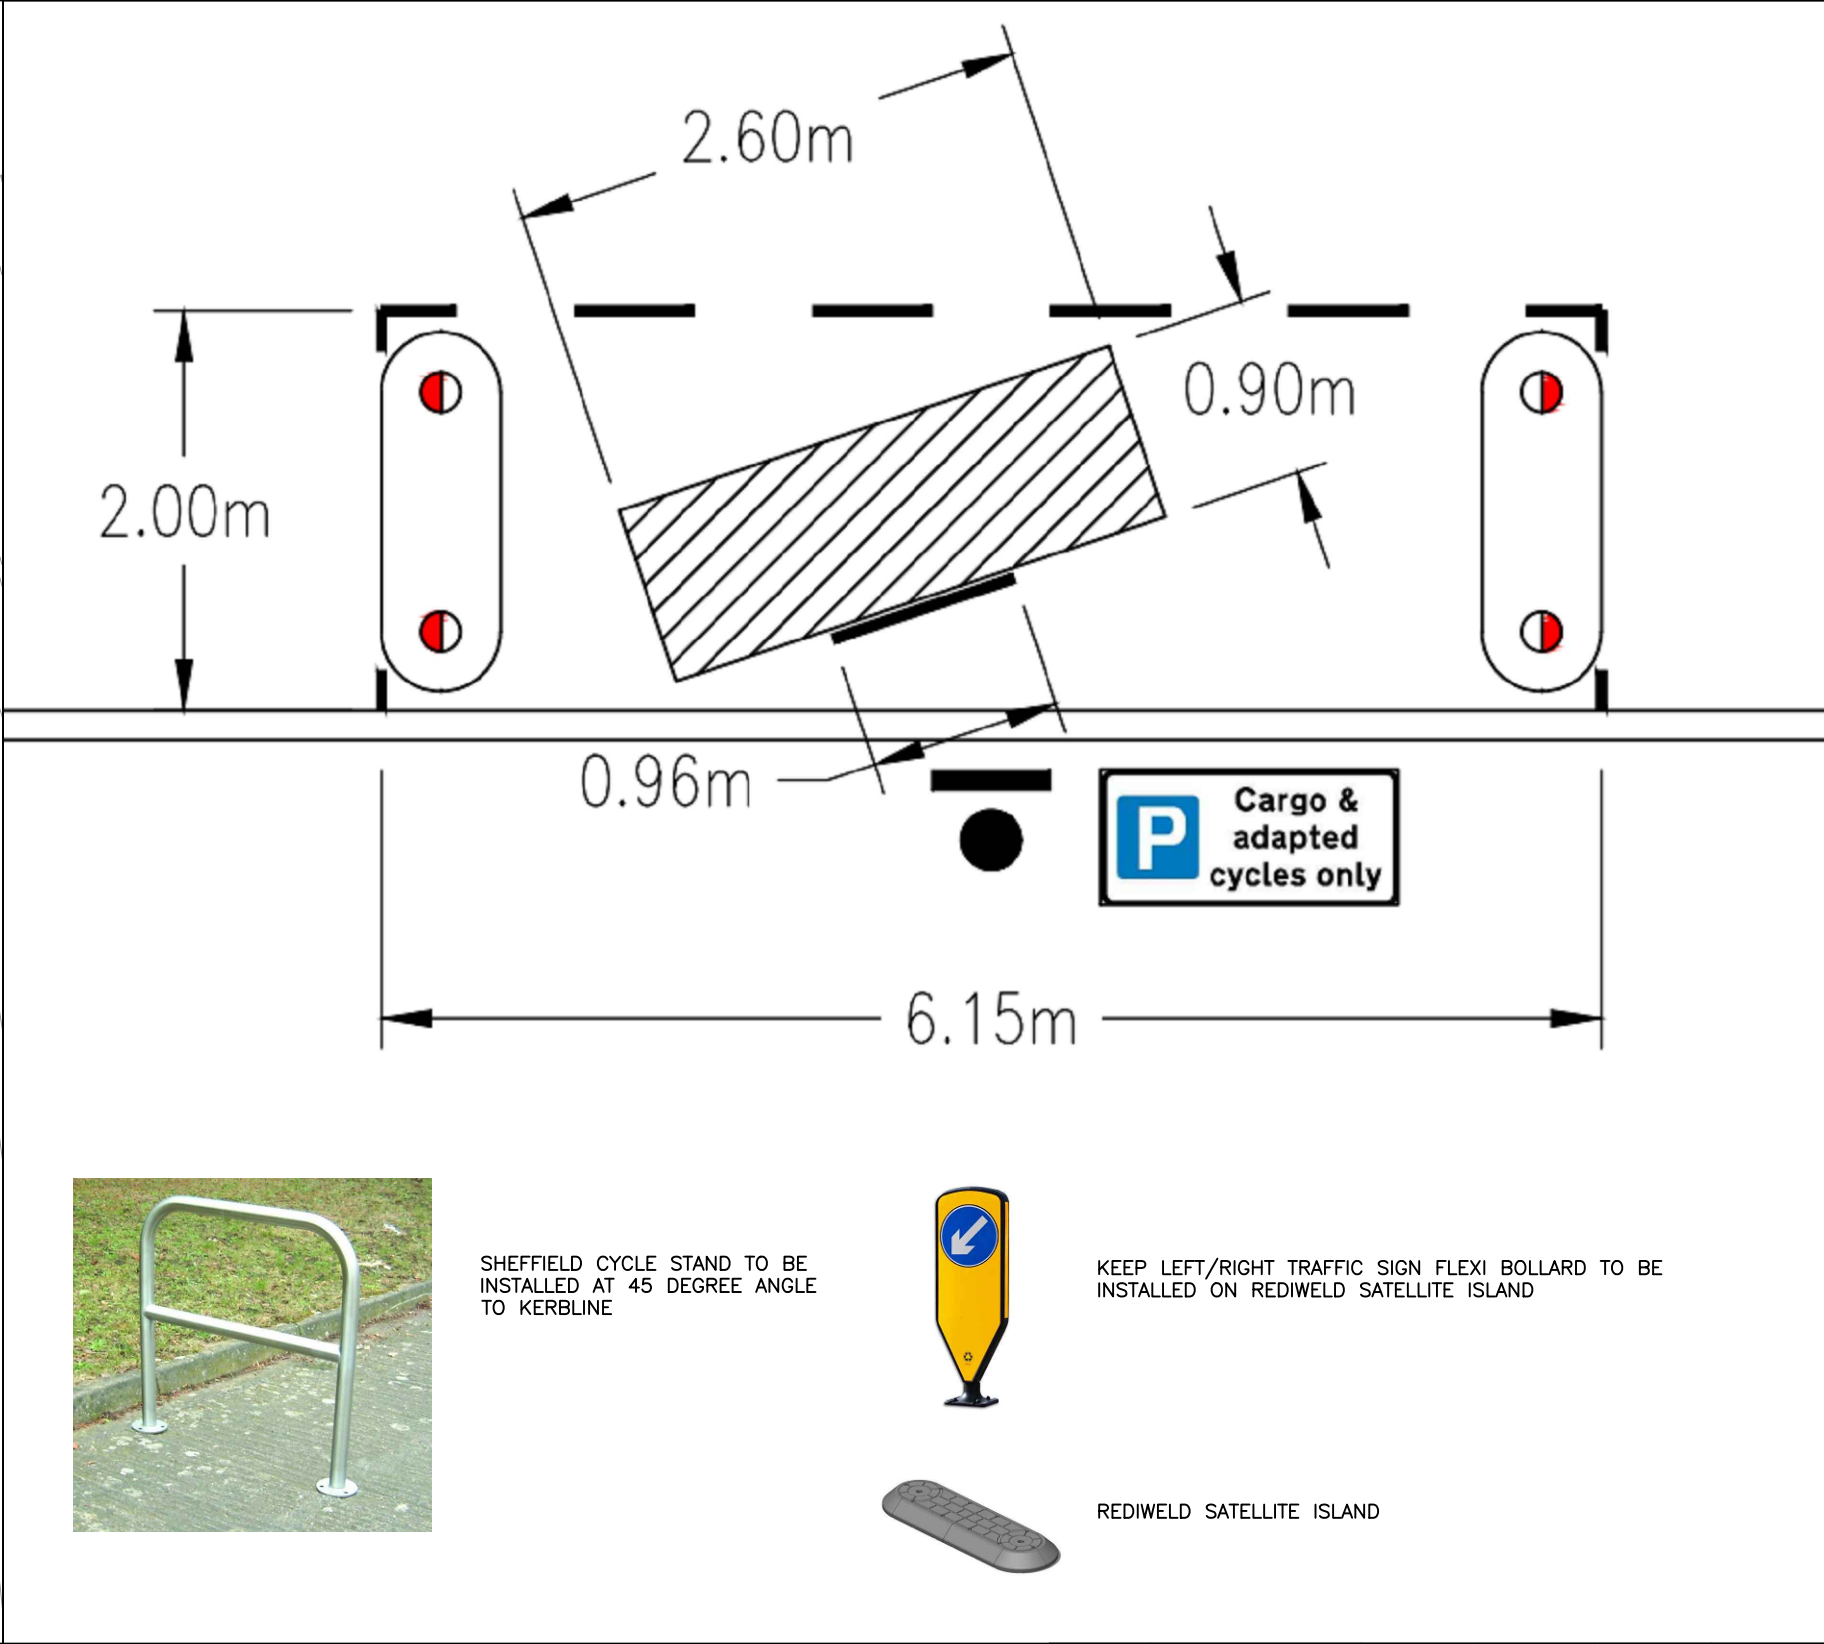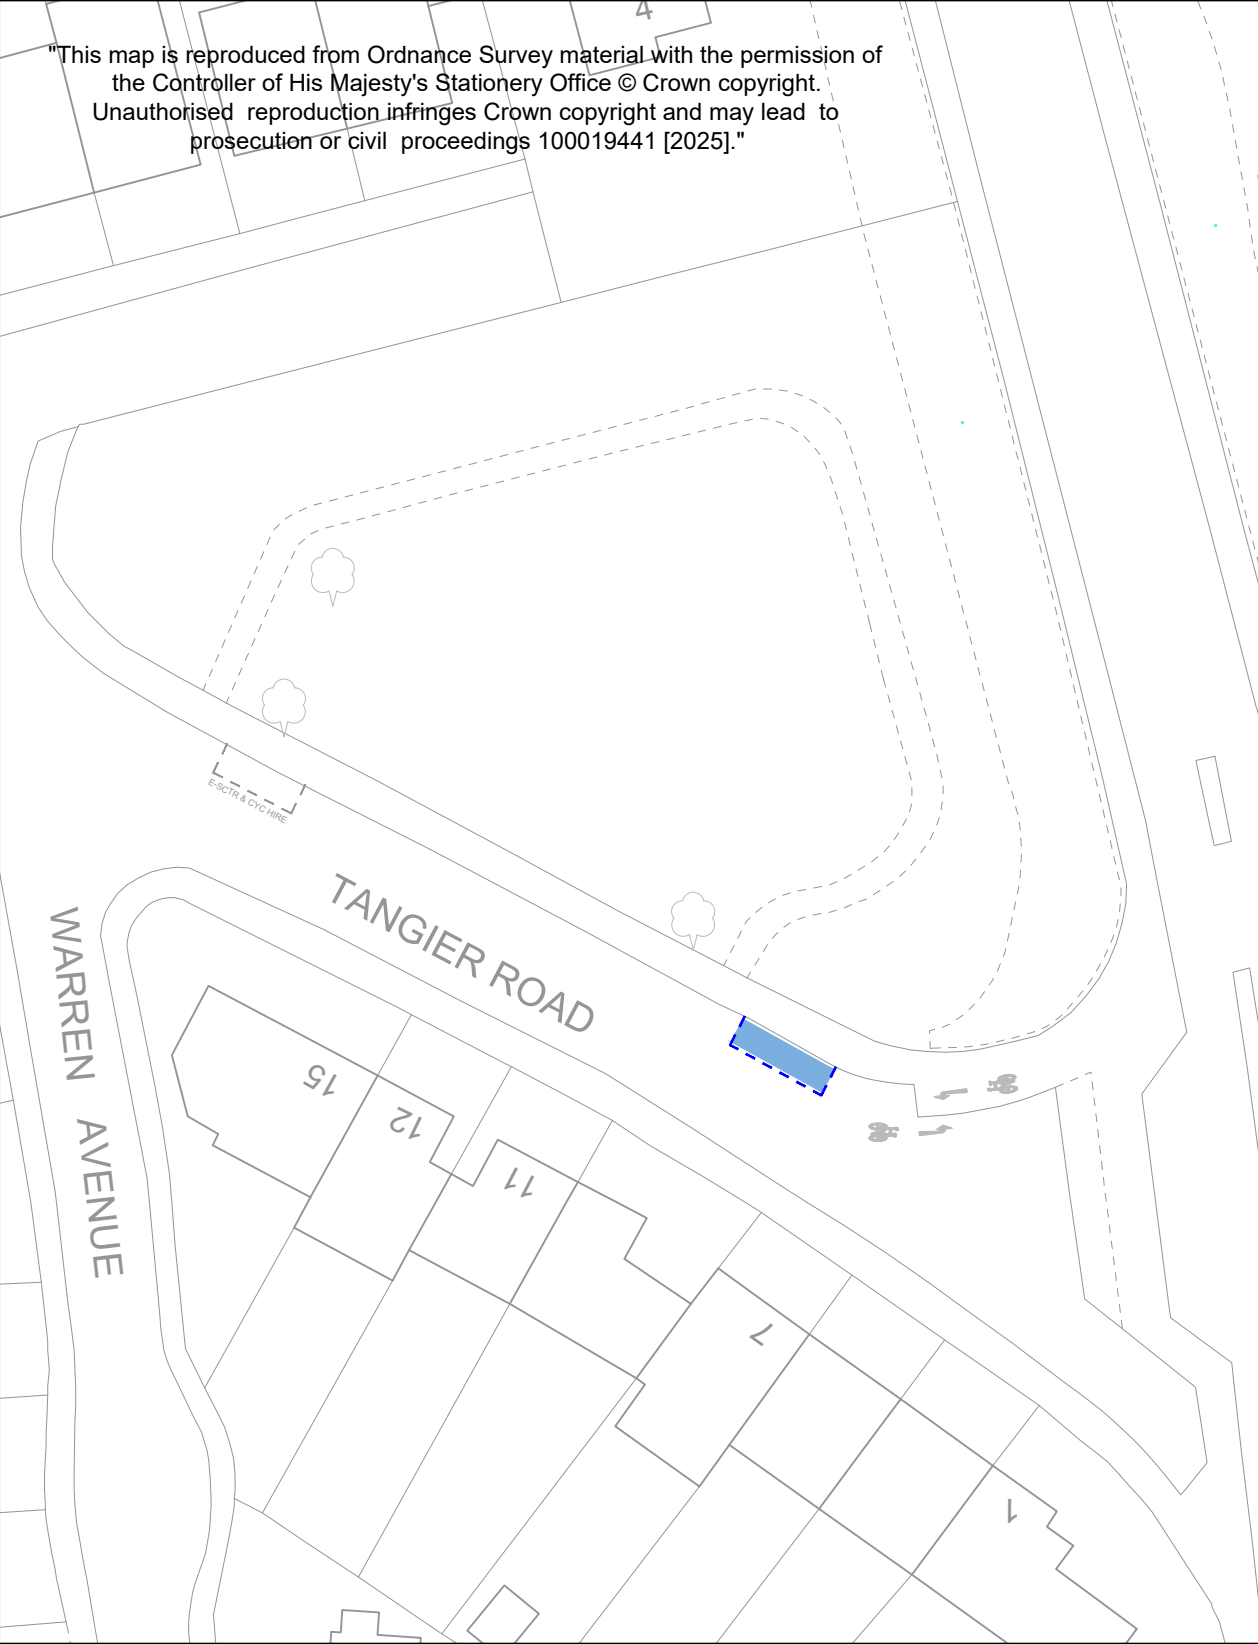

	KEY:										A		CG	CG	RY	MP											
	<u>EXISTING LAYOUT</u>		<u>PROPOSED REMOVAL OF LINE MARKINGS</u>		<u>PROPOSED LINE MARKINGS</u>						REVISION	AMENDMENT	SEPT 2025 DRAWN BY AND DATE	SEPT 2025 DESIGNED BY AND DATE	SEPT 2025 CHECKED BY AND DATE	SEPT 2025 APPROVED BY AND DATE											
	= DOUBLE YELLOW LINES (50mm)		= DOUBLE YELLOW LINES (50mm)		= DOUBLE YELLOW LINES (50mm)																						
	= SINGLE YELLOW LINES (50mm)		= SINGLE YELLOW LINES (50mm)		= SINGLE YELLOW LINES (50mm)																						
		- - - - - PARKING BAY		- - - - - PARKING BAY		- - - - - PARKING BAY																					
		⊠ VEHICLE CROSSOVER (DRIVEWAY)		- - - - - PARKING BAY		- - - - - PARKING BAY																					
		<u>STREET FURNITURE</u>																									
		● LAMP COLUMN																									
		● POST (4m)																									
		● POST (3m)																									
		● POST (1.5m)																									
												LONDON BOROUGH OF RICHMOND UPON THAMES		DRAFT		SCALE (AT A3 SIZE)											
														ISSUE	✓	NTS											
												CLIENT LONDON BOROUGH OF RICHMOND UPON THAMES															
												PROJECT 3124 – CARGO BIKE PARKING															
												DRAWING TITLE TANGIER ROAD, RICHMOND PROPOSED CARGO BIKE BAY															
												ISSUING OFFICE TWICKENHAM		DRAWING NUMBER 3124_DD_1200_012		REVISION											
												TELEPHONE 020 8891 1411				A											

"This map is reproduced from Ordnance Survey material with the permission of the Controller of His Majesty's Stationery Office © Crown copyright. Unauthorised reproduction infringes Crown copyright and may lead to prosecution or civil proceedings 100019441 [2025]."

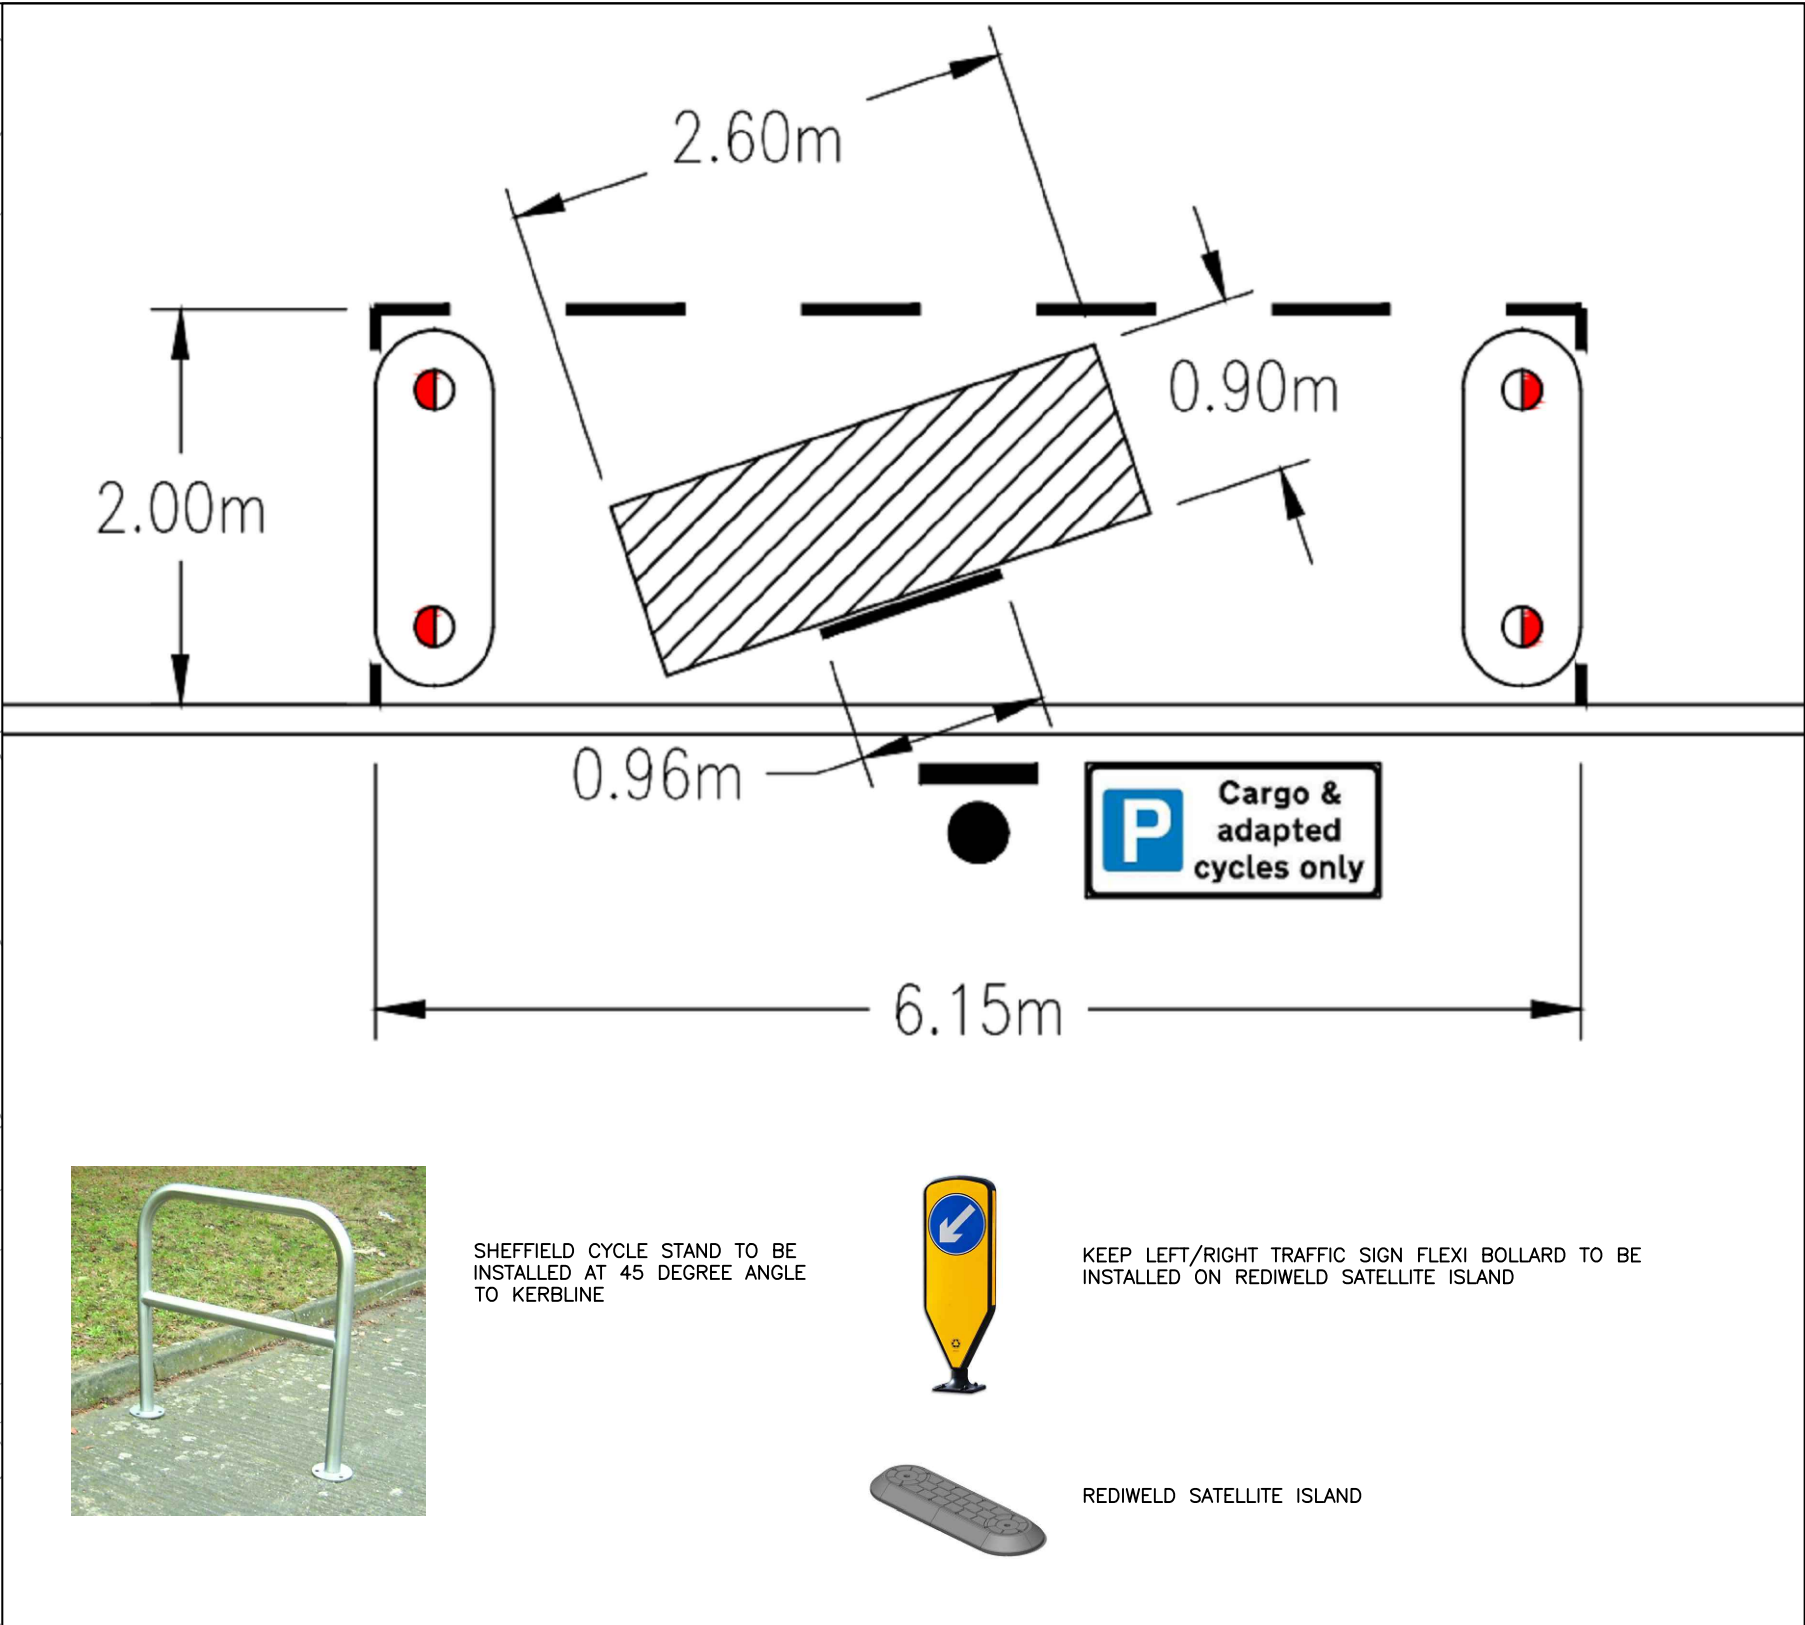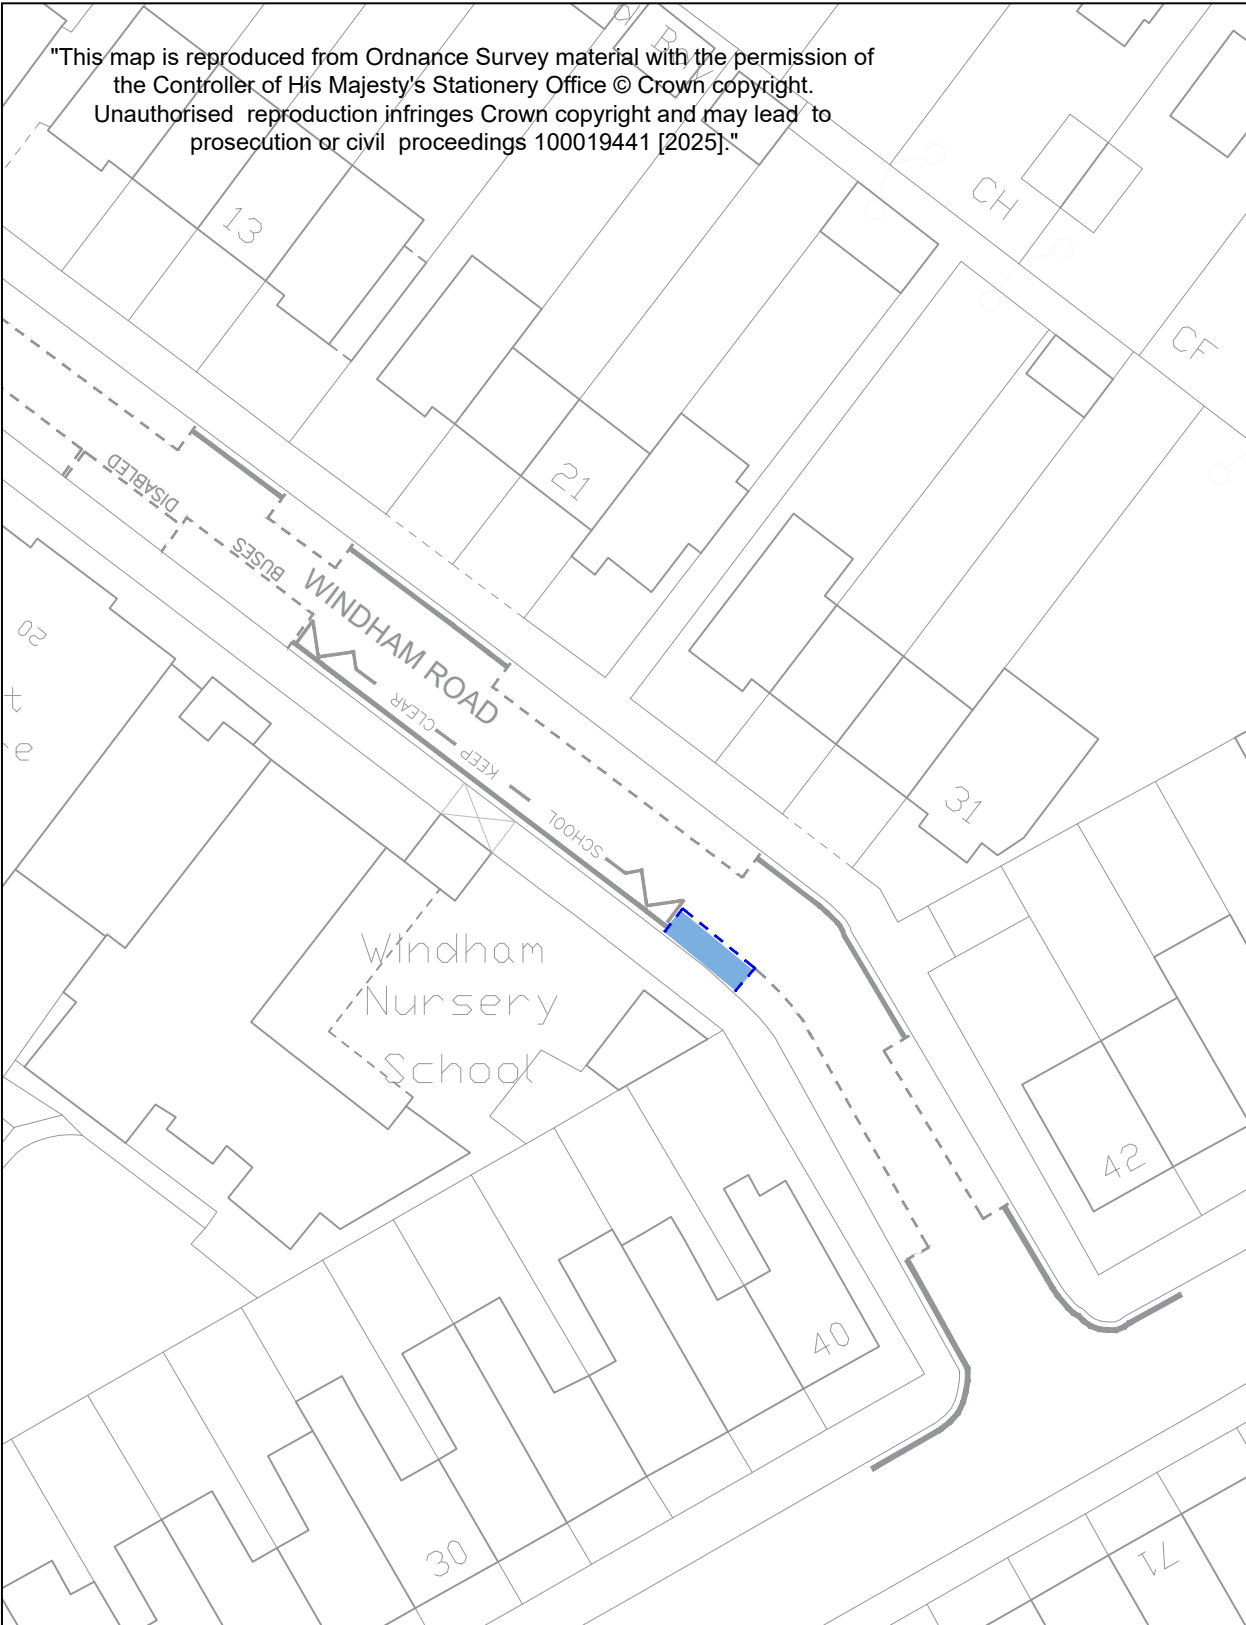


SHEFFIELD CYCLE STAND TO BE INSTALLED AT 45 DEGREE ANGLE TO KERBLINE



KEEP LEFT/RIGHT TRAFFIC SIGN FLEXI BOLLARD TO BE INSTALLED ON REDIWELD SATELLITE ISLAND

REDIWELD SATELLITE ISLAND

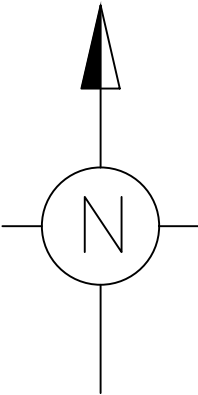

KEY:

EXISTING LAYOUT

- DOUBLE YELLOW LINES (50mm)
- SINGLE YELLOW LINES (50mm)
- PARKING BAY
- VEHICLE CROSSOVER (DRIVEWAY)

STREET FURNITURE

- LAMP COLUMN
- POST (4m)
- POST (3m)
- POST (1.5m)

PROPOSED REMOVAL OF LINE MARKINGS




- DOUBLE YELLOW LINES (50mm)
- SINGLE YELLOW LINES (50mm)
- PARKING BAY

PROPOSED LINE MARKINGS

- DOUBLE YELLOW LINES (50mm)
- SINGLE YELLOW LINES (50mm)
- PARKING BAY

A					
REVISION	AMENDMENT	CG MAY 2025 DRAWN BY AND DATE	CG MAY 2025 DESIGNED BY AND DATE	RY MAY 2025 CHECKED BY AND DATE	MP MAY 2025 APPROVED BY AND DATE
 LONDON BOROUGH OF RICHMOND UPON THAMES			DRAFT		SCALE (AT A3 SIZE)
			ISSUE	✓	NTS
CLIENT	LONDON BOROUGH OF RICHMOND UPON THAMES				
PROJECT	3124 – CARGO BIKE PARKING				
DRAWING TITLE	WINDHAM ROAD, RICHMOND PROPOSED CARGO BIKE BAY				
ISSUING OFFICE	TWICKENHAM	DRAWING NUMBER 3124_DD_1200_011			REVISION
TELEPHONE	020 8891 1411				A

"This map is reproduced from Ordnance Survey material with the permission of the Controller of His Majesty's Stationery Office © Crown copyright. Unauthorised reproduction infringes Crown copyright and may lead to prosecution or civil proceedings 100019441 [2025]."

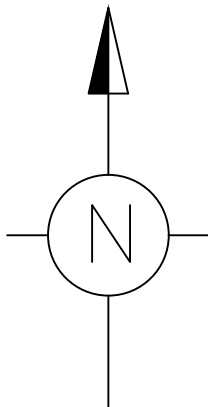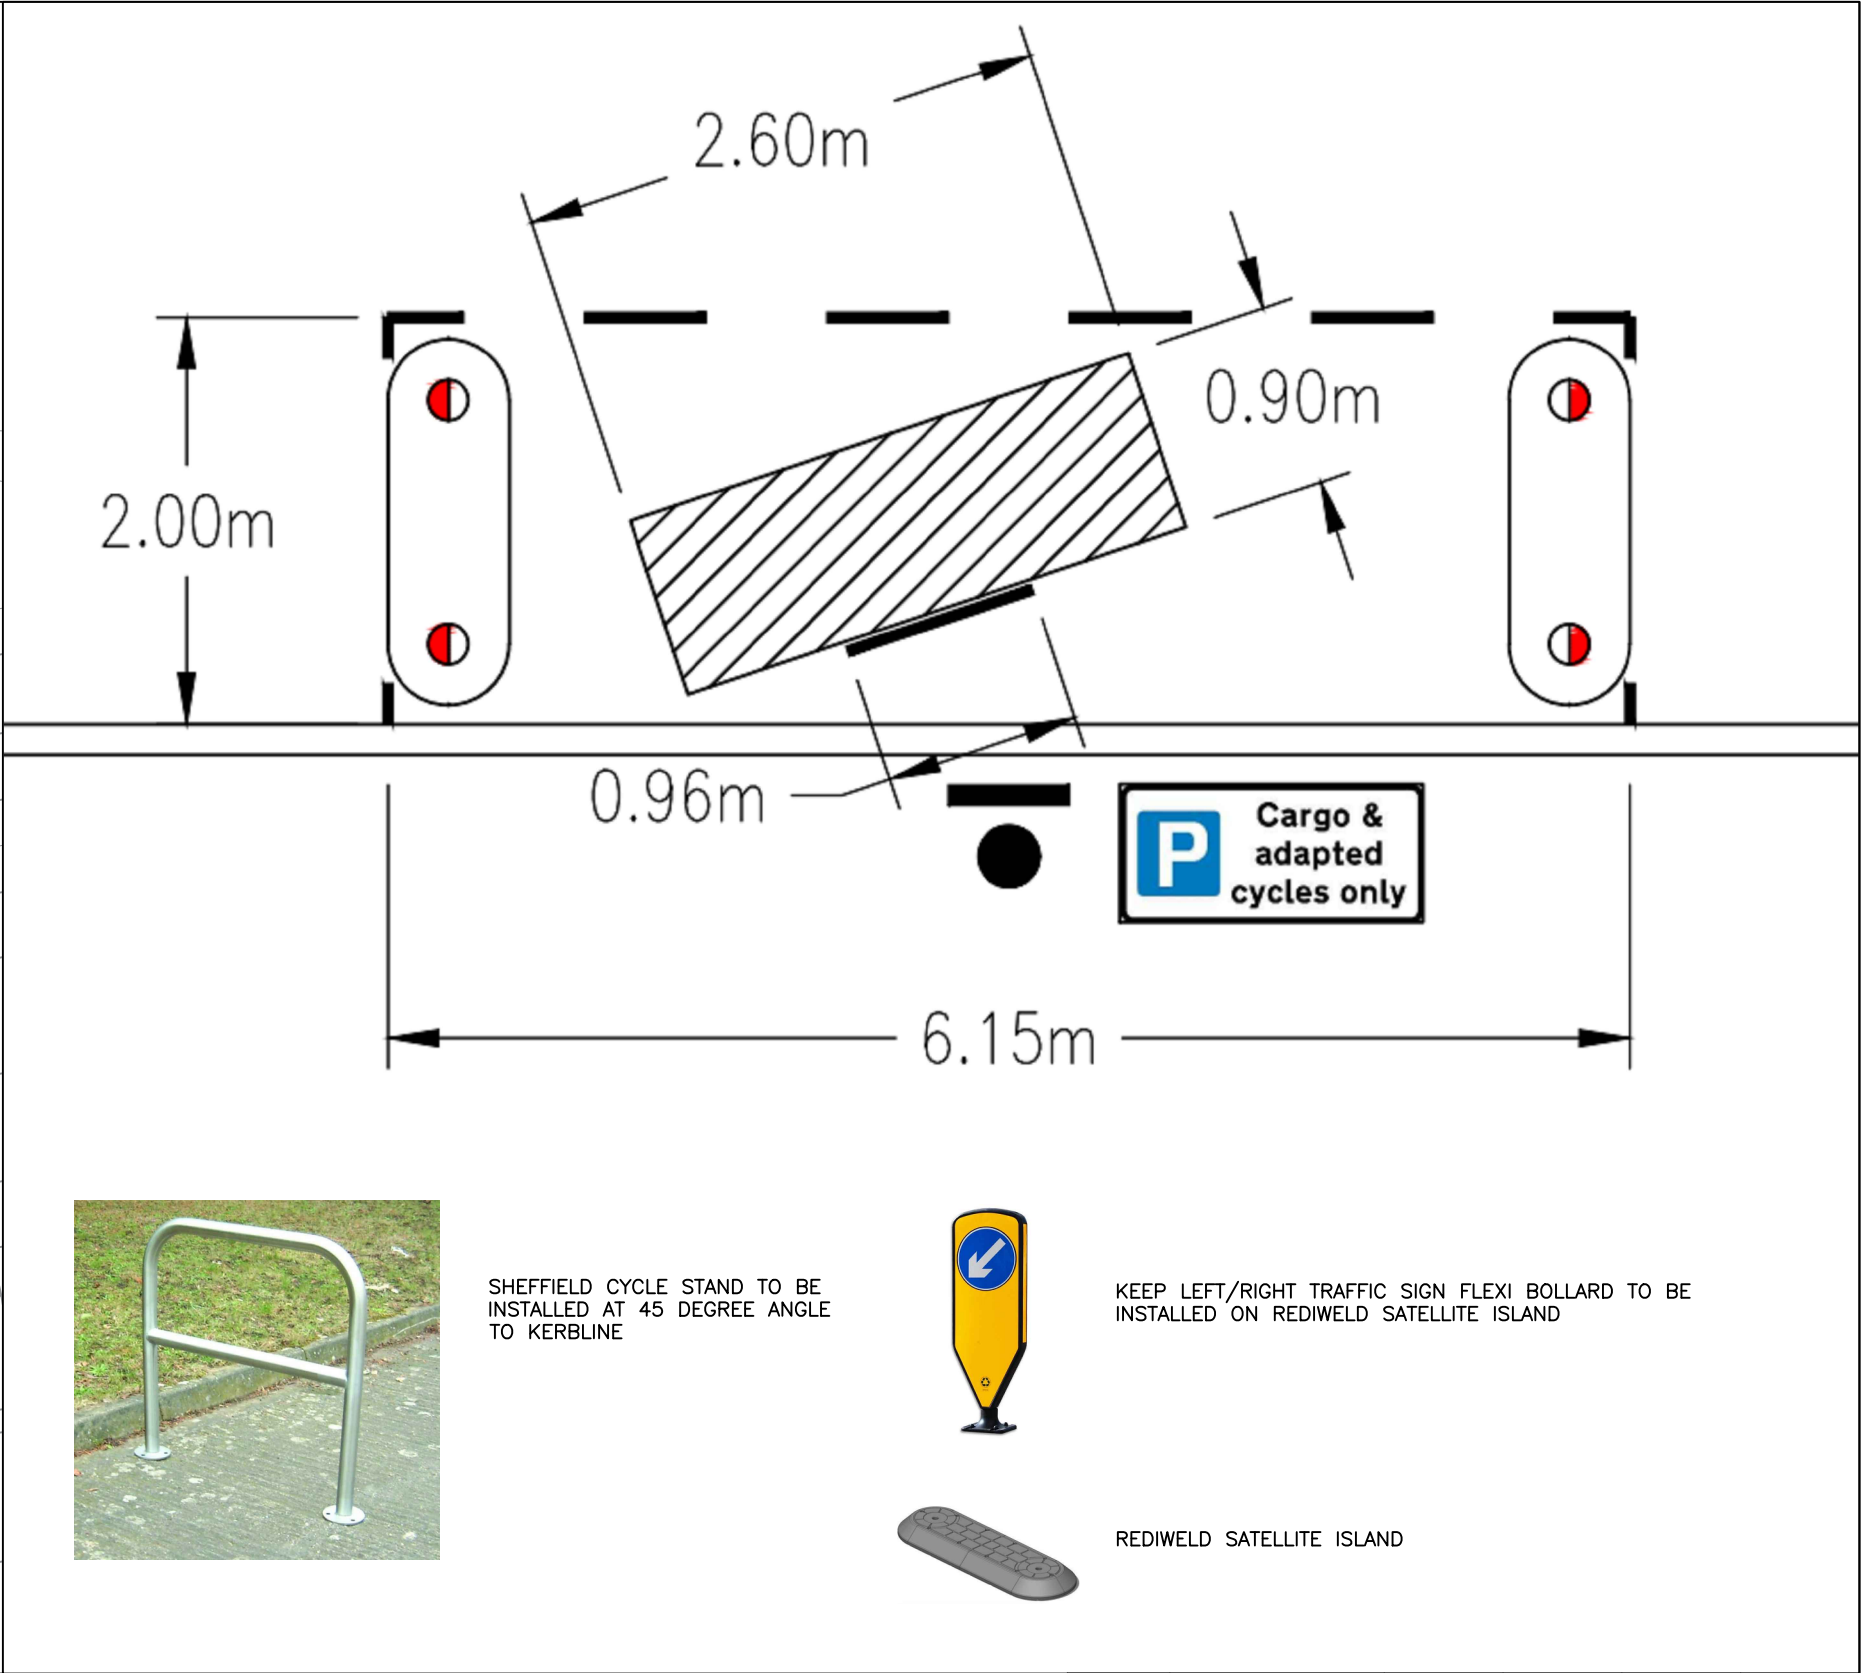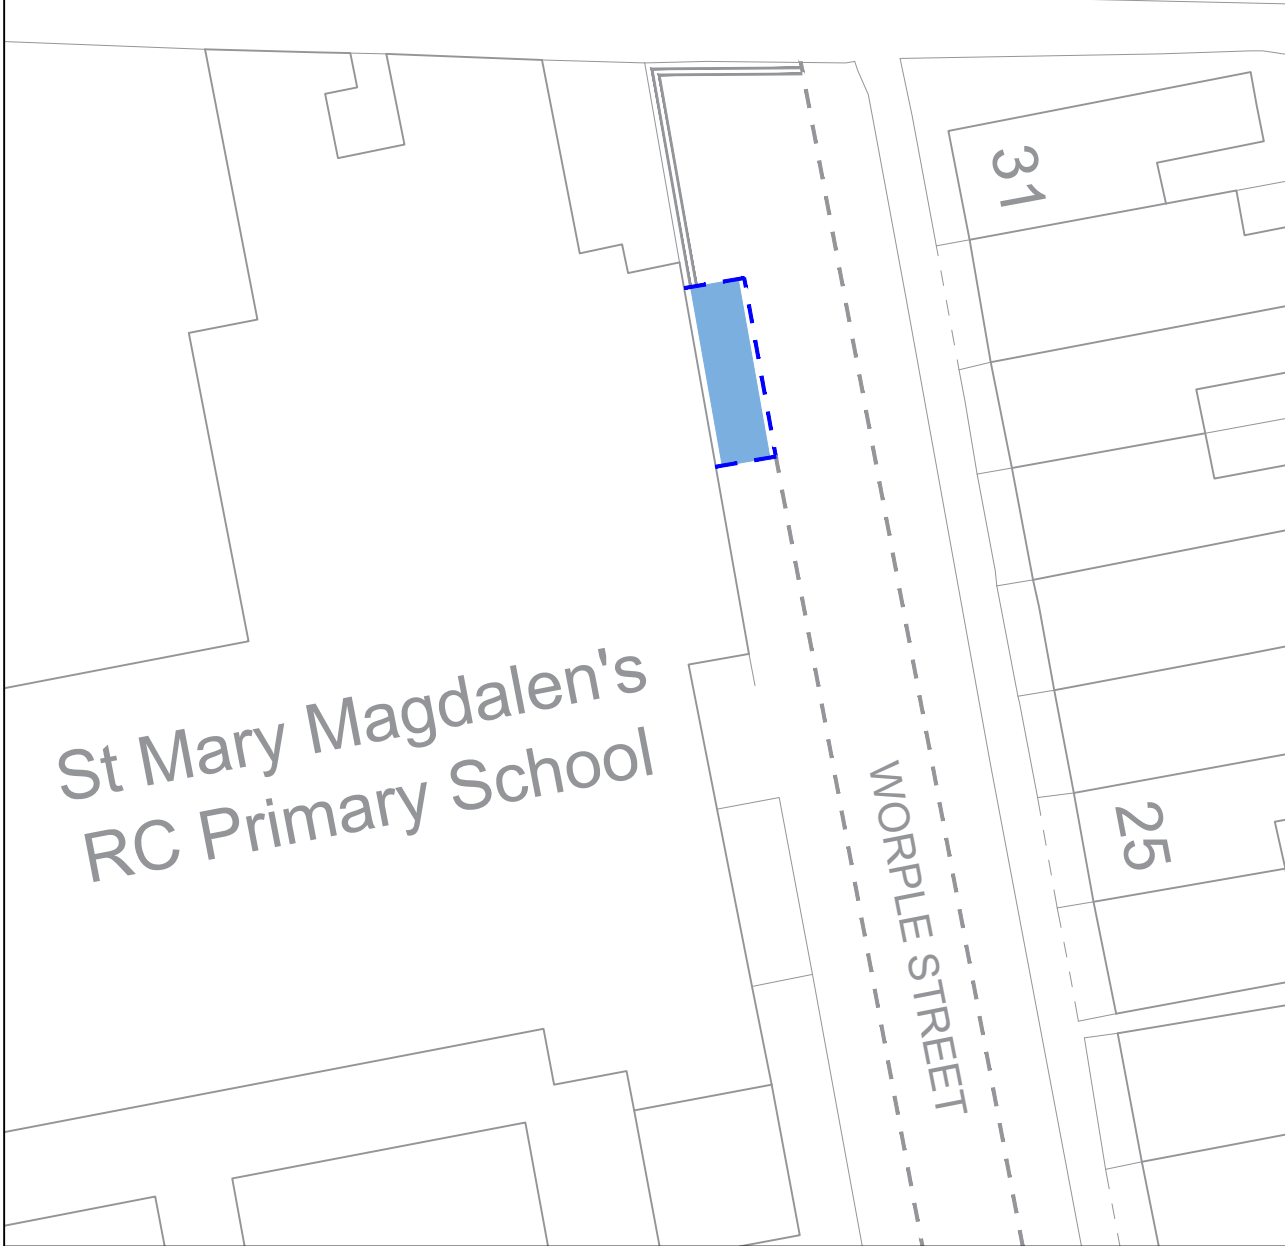

- KEY:**
- EXISTING LAYOUT**
- DOUBLE YELLOW LINES (50mm)
 - SINGLE YELLOW LINES (50mm)
 - PARKING BAY
 - VEHICLE CROSSOVER (DRIVEWAY)
- PROPOSED REMOVAL OF LINE MARKINGS**
- DOUBLE YELLOW LINES (50mm)
 - SINGLE YELLOW LINES (50mm)
 - PARKING BAY
- PROPOSED LINE MARKINGS**
- DOUBLE YELLOW LINES (50mm)
 - SINGLE YELLOW LINES (50mm)
 - PARKING BAY
- STREET FURNITURE**
- LAMP COLUMN
 - POST (4m)
 - POST (3m)
 - POST (1.5m)

A		CG	CG	RY	MP
REVISION	AMENDMENT	MAR 2025 DRAWN BY AND DATE	MAR 2025 DESIGNED BY AND DATE	MAR 2025 CHECKED BY AND DATE	MAR 2025 APPROVED BY AND DATE
 LONDON BOROUGH OF RICHMOND UPON THAMES			DRAFT		SCALE (AT A3 SIZE)
			ISSUE	✓	
CLIENT	LONDON BOROUGH OF RICHMOND UPON THAMES				
PROJECT	3124 – CARGO BIKE PARKING				
DRAWING TITLE	WORPLE STREET (CPZ M) PROPOSED CARGO BIKE BAY				
ISSUING OFFICE	TWICKENHAM	DRAWING NUMBER 3124_DD_1200_009			REVISION A
TELEPHONE	020 8891 1411				