

ROAD TRAFFIC REGULATION ACT 1984 – SECTION 6

THE LONDON BOROUGH OF RICHMOND UPON THAMES (FREE PARKING PLACES)
(PEOPLE WITH DISABILITIES) (AMENDMENT No. **) ORDER 202*

DISABLED PERSONS PARKING BAYS
VARIOUS STREETS THROUGHOUT THE BOROUGH
(Reference 26/036)

1. The Council of the London Borough of Richmond upon Thames propose to make the above Order under sections 6 and 124 of, and Part IV of Schedule 9 to, the Road Traffic Regulation Act 1984, as amended.
2. The principal objective of the **Disabled Persons' Parking Places Order** is to introduce a number of parking places for disabled persons where a high level of parking makes reasonable means of access difficult.
3. The **Disabled Persons' Parking Places Order** will introduce a parking bay for disabled persons' vehicles, operating "at any time" in the following streets:

Avenue Road, Hampton	Chisholm Road, Richmond
Craig Road, Ham	Denton Road, Twickenham
Farm Road, Hounslow	Fulwell Park Avenue, Twickenham
Halford Road, Richmond	Kings Farm Avenue, Richmond
Leinster Avenue, East Sheen	Mead Road, Ham
Nowell Road, Barnes	Paynesfield Avenue, East Sheen
Queens Ride, Barnes	Rivermeads Avenue
Rosslyn Road, Twickenham	Royal Road, Teddington
Stanford Close, Hampton	Verdun Road, Barnes
Willow Avenue, Barnes	

4. Copies of further particulars giving details of the scheme: -
 - (a) can be inspected, quoting Reference 26/036 at the Civic Centre (Central Reception, ground floor), 44 York Street, Twickenham between 9.15am and 5pm on Mondays to Fridays, except for Bank and other public holidays; and may be viewed on the Council's web-site at http://www.richmond.gov.uk/public_notices
5. Persons wishing to object to or support the proposals or any part thereof should write to the Director of Highways and Street Scene, London Borough of Richmond upon Thames, Civic Centre, 44 York Street, Twickenham TW1 3BZ within 21 days of the date of this Notice giving the grounds of their objection. Representations may also be sent by email to Trafficorders@richmond.gov.uk.

Nick O'Donnell
Director - Environment and Community Services
Civic Centre, 44 York Street, Twickenham TW1 3BZ

Dated 26 February 2026

**THE LONDON BOROUGH OF RICHMOND UPON THAMES
(FREE PARKING PLACES) (PEOPLE WITH DISABILITIES)
(AMENDMENT No. ***) ORDER 202***

Made: *****

Coming into operation: *****

The Council of the London Borough of Richmond upon Thames, having consulted the Commissioner of Police of the Metropolis, in exercise of the powers conferred by Sections 6 and 124 of, and Part IV of Schedule 9 to, the Road Traffic Regulation Act 1984(a), as amended, and all other enabling powers hereby make the following Order—

1. This Order shall come into operation on **** and may be cited as the London Borough of Richmond upon Thames (Free Parking Places) (People with Disabilities) (Amendment No. **) Order 20**.
2.
 - (1) In this Order the expression “enactment” means any enactment whether public, general or local and includes any order, bye-law, rule, regulation, scheme or other instrument having effect by virtue of an enactment.
 - (2) Any reference in this Order to any enactment shall be construed as a reference to that enactment as amended, applied, consolidated, re-enacted by or as having effect by virtue of any subsequent enactment.
 - (3) The Interpretation Act 1978(b) shall apply for the interpretation of this Order as it applies for the interpretation of an Act of Parliament.
3. Without prejudice to the validity of anything done or to any liability incurred in respect of any act or omission before the coming into operation of this Order, the London Borough of Richmond upon Thames (Free Parking Places) (People with Disabilities) Order 2007(c), as amended, shall have effect as though:
 - (a) there were added to the items in Schedule 2 to that Order the items numbered ***** as set out in columns 1, 2, 3 and 4 of Schedule 1 to this Order;

Dated ****

Director of Highways and Street Scene
(The officer appointed for this purpose)

(a) 1984 c. 27.
(c) 2007/1 –

(b) 1978 c.30.

SCHEDULE 1
(see Article 3(a))

ITEMS TO BE ADDED TO SCHEDULE 2 [to 2007/1]

1 Item No.	2 Street	3 Permitted hours (see Schedule 1) [to 2007/1]	4 Special manner of standing
	<p>AVENUE ROAD, HAMPTON</p> <p>The west side, in front of the southern flank wall of 5 Avenue Road, northwards, for a distance of 6.6 metres.</p>	A	-
	<p>CHISHOLM ROAD, RICHMOND</p> <p>The south-west side, in front of the south-eastern flank wall of 2D and 2C Chisholm Road, north-westwards, for a distance of 6.6 metres.</p>	A	-
	<p>CRAIG ROAD, HAM</p> <p>The south-west side, from a point 4 metres north-west from the common boundary of Nos 13 and 15 Craig Road, south-eastwards, for a distance of 6.6 metres.</p>	A	
	<p>DENTON ROAD, TWICKENHAM</p> <p>The south-east side, in front of the common boundary of Nos 40 and 42 Denton Road, south-westwards, for a distance of 13.2 metres</p>	A	-
	<p>FARM ROAD, HOUNSLOW</p> <p>The north-west side, from a point 8.5 metres north-east of the south-western flank wall of the block 52 to 67 Farm Road, north-eastwards, for a distance of 6.6 metres.</p>	A	-
	<p>FULWELL PARK AVENUE, TWICKENHAM</p> <p>The south-west side, from a point 0.5 metres north-west from the common boundary of Nos 3 and 5 Fulwell Park Avenue, north-westwards for a distance of 6.6 metres.</p>	A	-

1 Item No.	2 Street	3 Permitted hours (see Schedule 1) [to 2007/1]	4 Special manner of standing
	<p>HALFORD ROAD, RICHMOND</p> <p>The south-west side, in front of the common boundary of Nos 21 and 23 Halford Road, north-westwards, for a distance of 6 metres.</p>	A	-
	<p>KINGS FARM AVENUE, RICHMOND</p> <p>The west side, from a point 1.5 metres north from the common boundary of Nos 29 and 31 Kings Farm Avenue, northwards, for a distance of 6.6 metres.</p>	A	
	<p>LEINSTER AVENUE, EAST SHEEN</p> <p>The northern arm, the north side in front of the common boundary of Nos 1 and 3 Leinster Avenue, westwards, for a distance of 6.6 metres.</p>	A	
	<p>MEAD ROAD, HAM</p> <p>The south-east side, from a point 1.5 metres north-east from the common boundary of Nos 17 and 19 Mead Road, north-eastwards for a distance of 6.6 metres.</p>	A	-
	<p>NOWELL ROAD, BARNES</p> <p>The north side, from a point 2.2 metres east of the eastern flank wall of No 34 Nowell Road, westwards for a distance of 5.5 metres.</p>	A	-
	<p>PAYNESFIELD AVENUE, EAST SHEEN</p> <p>The north-east side, in front of the common boundary of Nos 28 and 30 Paynesfield Avenue, south-eastwards for a distance of 6.6 metres</p>	A	-
	<p>QUEENS RIDE, BARNES</p> <p>The south-east side, from a point 1.7 metres north-east from the common boundary of Nos 22a and 20 Queens Ride, north-eastwards for a distance of 6.6 metres.</p>	A	-
	<p>RIVERMEADS AVENUE</p> <p>The south-west side, from a point 1 metre north-west from the common boundary of Nos 105 and 107 Rivermeads Road, north-westwards, for a distance of 6.6 metres..</p>	A	-

1 Item No.	2 Street	3 Permitted hours (see Schedule 1) [to 2007/1]	4 Special manner of standing
j)	<p>ROSSLYN ROAD, TWICKENHAM</p> <p>The north-west side, from a point 2 metres north-east from the common boundary of Nos 11 and 13 Queens Ride, north-eastwards for a distance of 6.6 metres.</p>	A	-
	<p>ROYAL ROAD, TEDDINGTON</p> <p>The south-west side, from a point 13.4 metres south-east from the north-western flank wall of 1-9 Royal Road, south-eastwards, for a distance of 6.6 metres.</p>	A	-

	<p>STANFORD CLOSE, HAMPTON</p> <p>The south-east of the northernmost arm, from a point 1.5 metres north-west from the common boundary of Nos 13 and 14 Stanford Close, north-eastwards for a distance of 4.8 metres and a width of 2.8 metres.</p>	A	
	<p>VERDUN ROAD, BARNES</p> <p>The north-east side, from a point 1 metre south-east of the common boundary of Nos 28 and 30 Verdun Road, south-eastwards, for a distance of 6.6 metres.</p>	A	
	<p>WILLOW AVENUE, BARNES</p> <p>The north-west side, from a point 1 metre north-east from the south-western flank wall of 9-12 Willow Avenue, north-eastwards, for a distance of 6.6 metres.</p>		

EXPLANATORY NOTE

(This Note is not part of the Order but is intended to indicate its general purport.)

This Order introduces 19 additional parking bays for people with disabilities to operate “at any time”.

The London Borough of Richmond upon Thames (Free Parking Places) (People with Disabilities) (Amendment No. *) Order 202*

STATEMENT OF REASONS FOR PROPOSING TO MAKE THIS ORDER

Under delegated powers additional parking bays are being introduced for the exclusive use of Blue Badge holders who meet the criteria approved by the Transport Sub-Committee on 22 July 1996 and for any other vehicle displaying a valid disabled person’s badge issued by a Local Authority.

Location:



"This map is reproduced from Ordnance Survey material with the permission of the Controller of His Majesty's Stationery Office ©Crown copyright. Unauthorised reproduction infringes Crown copyright and may lead to prosecution or civil proceedings 100019441 [2026]."

CLIENT		LONDON BOROUGH OF RICHMOND UPON THAMES	
PROJECT		Disabled Bays Batch 1 2026	
DRAWING TITLE		Avenue Road Hampton	
ISSUING OFFICE		TWICKENHAM	
TELEPHONE		08456 122 660	
DRAWING NUMBER		DB-01-AR	
REVISION		-	


Draft				
Issue <input checked="" type="checkbox"/>				
Scale (at A4 size) N.T.S				
REVISION	DRAWN BY & DATE	DESIGNED BY & DATE	CHECKED BY & DATE	APPROVED BY & DATE
-	M.L. 30.01.2026	M.L. 30.01.2026	C.R.W. 06.02.2026	M.P. 06.02.2026



Location:



New Post and Sign


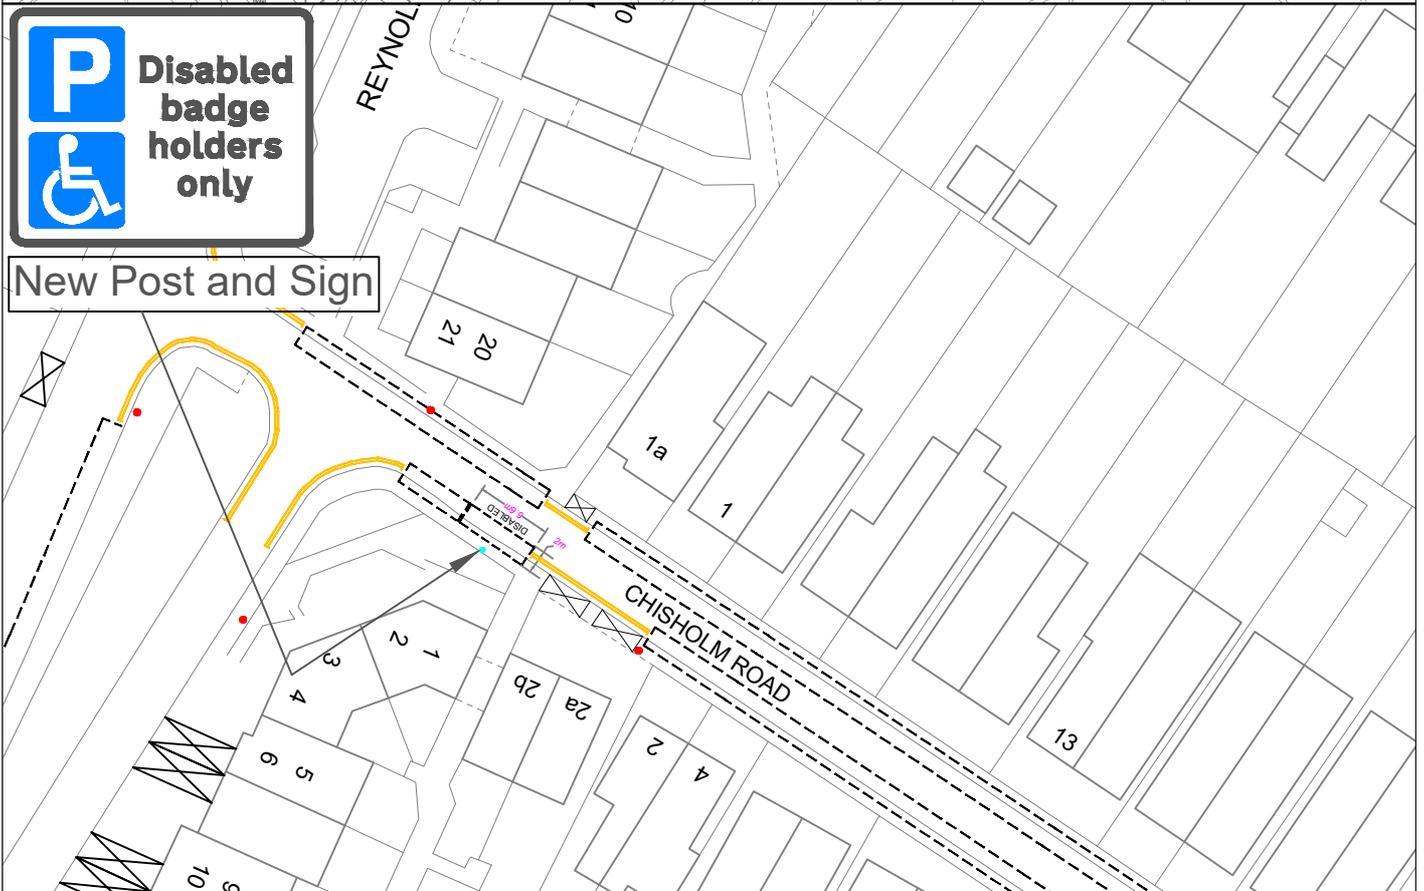


"This map is reproduced from Ordnance Survey material with the permission of the Controller of His Majesty's Stationery Office ©Crown copyright. Unauthorised reproduction infringes Crown copyright and may lead to prosecution or civil proceedings 100019441 [2026]."

CLIENT	LONDON BOROUGH OF RICHMOND UPON THAMES		
PROJECT	Disabled Bays Batch 1 2026		
DRAWING TITLE	Chisholm Road Zone A3		
ISSUING OFFICE	TWICKENHAM		
TELEPHONE	08456 122 660	DRAWING NUMBER	DB-02-CR
		REVISION	-

					Draft	
	M.L.	M.L.	C.R.W.	M.P.	Issue	✓
	30.01.2026	30.01.2026	06.02.2026	06.02.2026		
REVISION	DRAWN BY & DATE	DESIGNED BY & DATE	CHECKED BY & DATE	APPROVED BY & DATE	Scale (at A4 size)	N.T.S

Location:

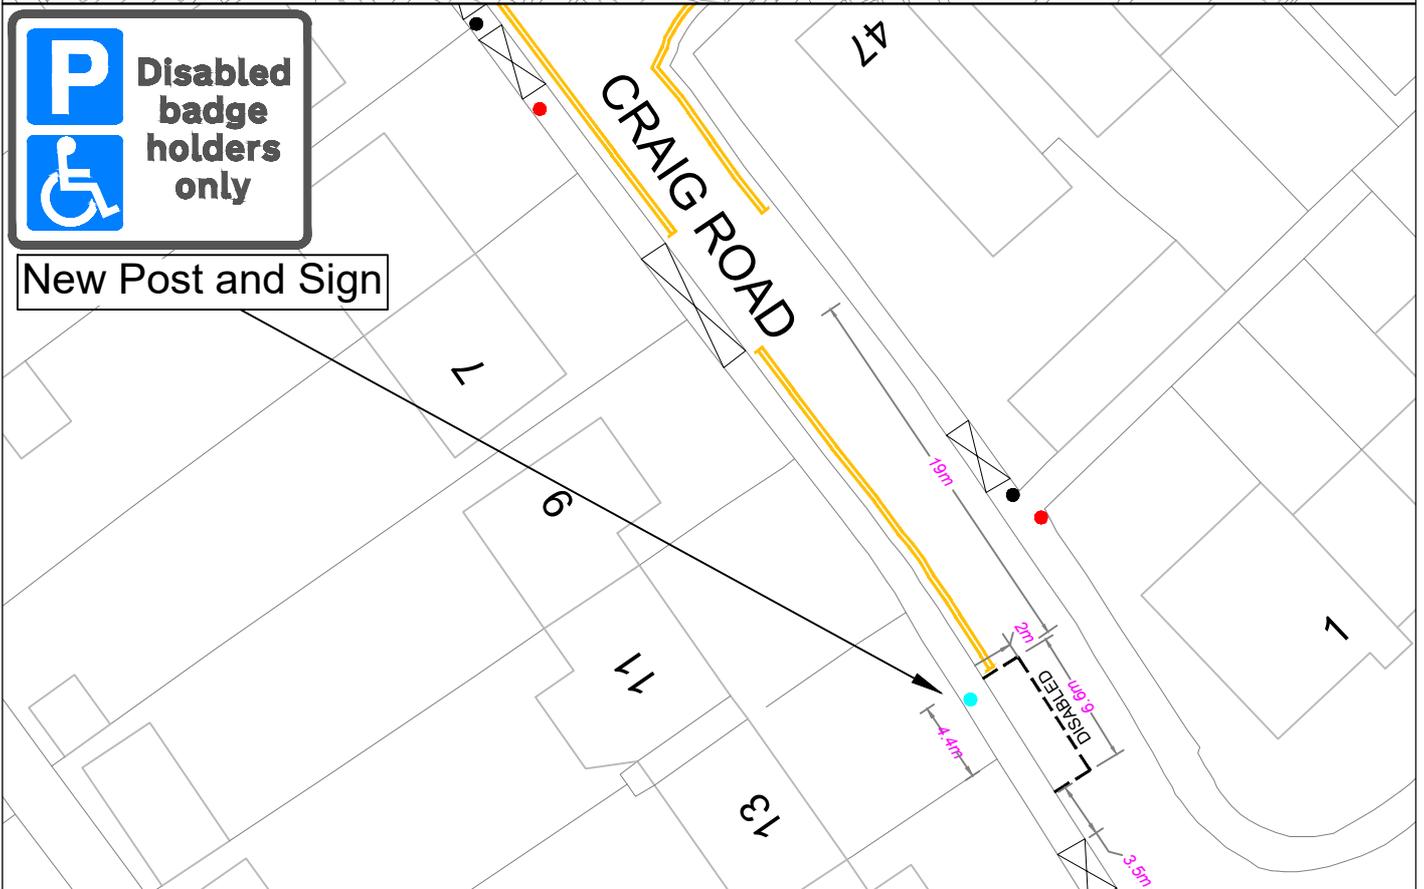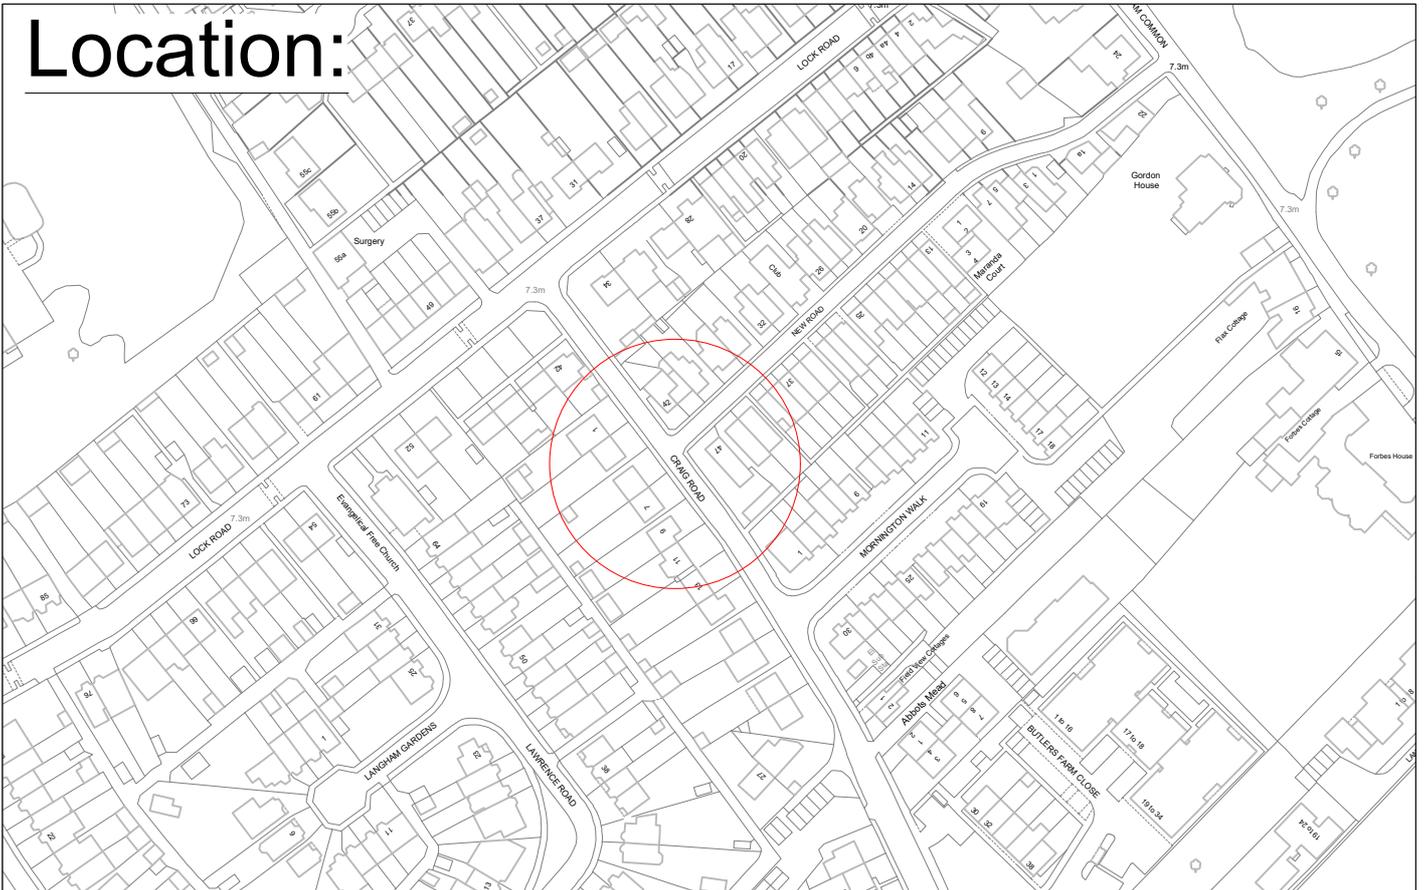


"This map is reproduced from Ordnance Survey material with the permission of the Controller of Her Majesty's Stationery Office ©Crown copyright. Unauthorised reproduction infringes Crown copyright and may lead to prosecution or civil proceedings 100019441 [2026]."

CLIENT	LONDON BOROUGH OF RICHMOND UPON THAMES		
PROJECT	Disabled Bays Batch 1 2026		
DRAWING TITLE	Craig Road		
	Ham		
ISSUING OFFICE	TWICKENHAM	DRAWING NUMBER	REVISION
TELEPHONE	08456 122 660	DB-03-CR	-

				Draft	
				Issue	✓
REVISION	DRAWN BY & DATE	DESIGNED BY & DATE	CHECKED BY & DATE	APPROVED BY & DATE	Scale (at A4 size) N.T.S
	M.L. 30.01.2026	M.L. 30.01.2026	C.R.W. 06.02.2026	M.P. 06.02.2026	

Location:

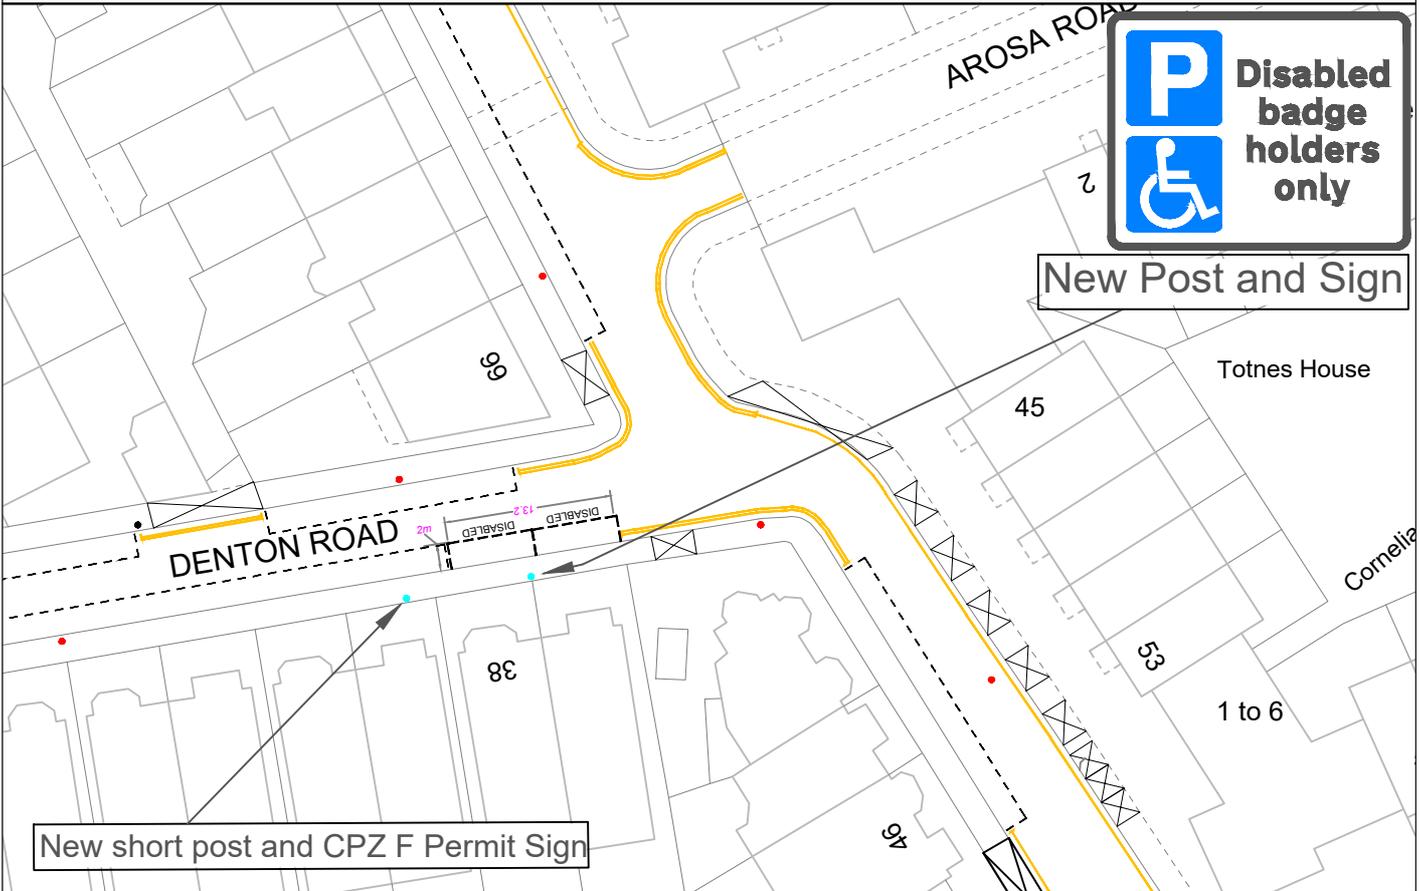


"This map is reproduced from Ordnance Survey material with the permission of the Controller of His Majesty's Stationery Office ©Crown copyright. Unauthorised reproduction infringes Crown copyright and may lead to prosecution or civil proceedings 100019441 [2026]."

CLIENT	LONDON BOROUGH OF RICHMOND UPON THAMES		
PROJECT	Disabled Bays Batch 1 2026		
DRAWING TITLE	Denton Road Zone F		
ISSUING OFFICE	TWICKENHAM	DRAWING NUMBER	DB-04-DR
TELEPHONE	08456 122 660	REVISION	-


					Draft	
	M.L.	M.L.	C.R.W.	M.P.	Issue	✓
REVISION	30.01.2026	30.01.2026	06.02.2026	06.02.2026	Scale (at A4 size)	N.T.S
	DRAWN BY & DATE	DESIGNED BY & DATE	CHECKED BY & DATE	APPROVED BY & DATE		



Location:

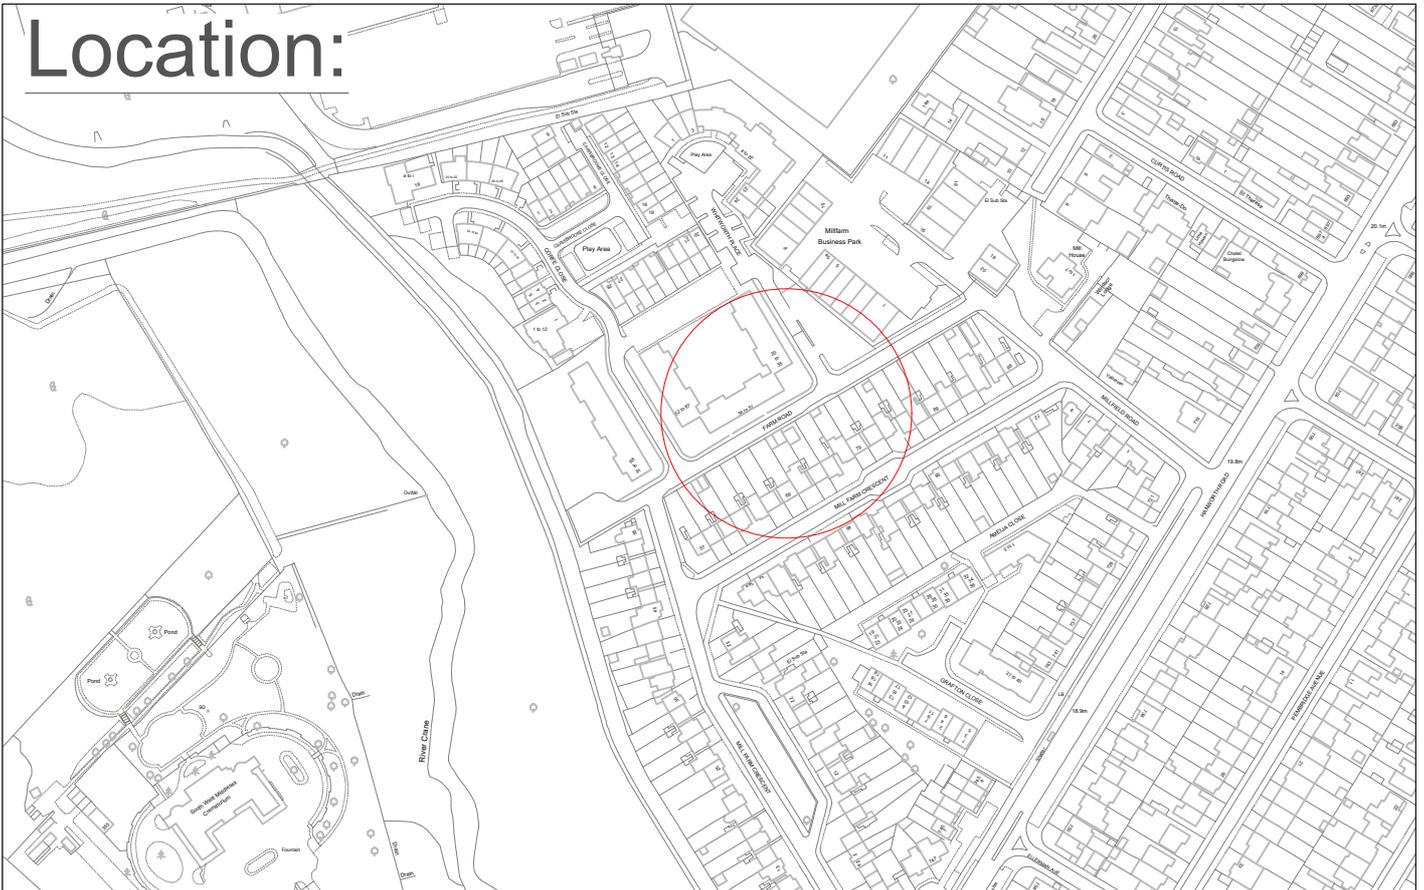

New Sign on Lamp Column

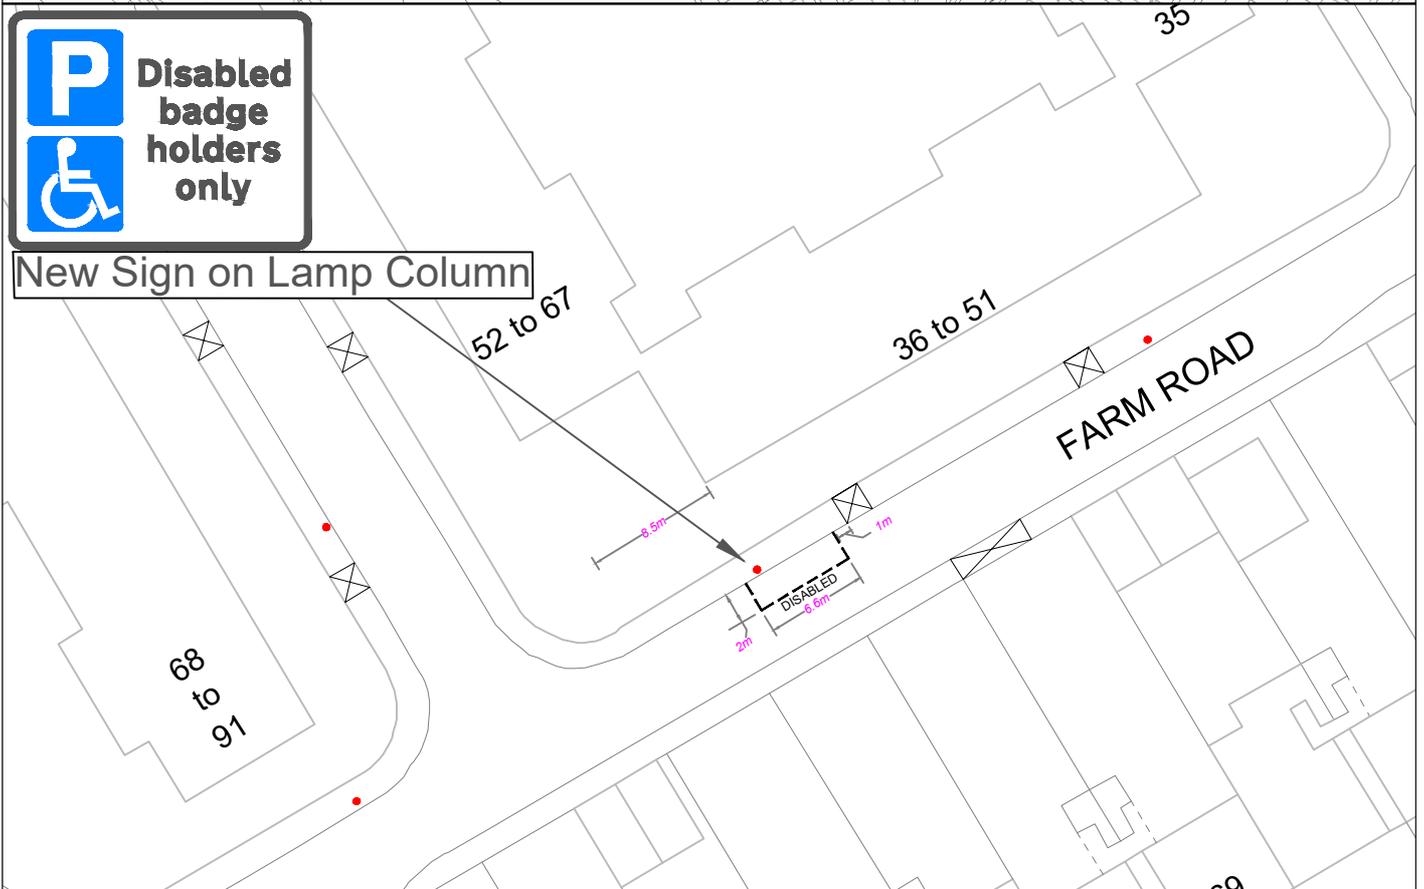


"This map is reproduced from Ordnance Survey material with the permission of the Controller of His Majesty's Stationery Office © Crown copyright. Unauthorised reproduction infringes Crown copyright and may lead to prosecution or civil proceedings 100019441 [2026]."

CLIENT	LONDON BOROUGH OF RICHMOND UPON THAMES		
PROJECT	Disabled Bays Batch 1 2026		
DRAWING TITLE	Farm Road Hounslow		
ISSUING OFFICE	TWICKENHAM		
TELEPHONE	08456 122 660	DRAWING NUMBER	DB-05-FR
REVISION	-		

					Draft	
	M.L.	M.L.	C.R.W.	M.P.	Issue	✓
	30.01.2026	30.01.2026	06.02.2026	06.02.2026		
REVISION	DRAWN BY & DATE	DESIGNED BY & DATE	CHECKED BY & DATE	APPROVED BY & DATE	Scale (at A4 size)	N.T.S

Location:

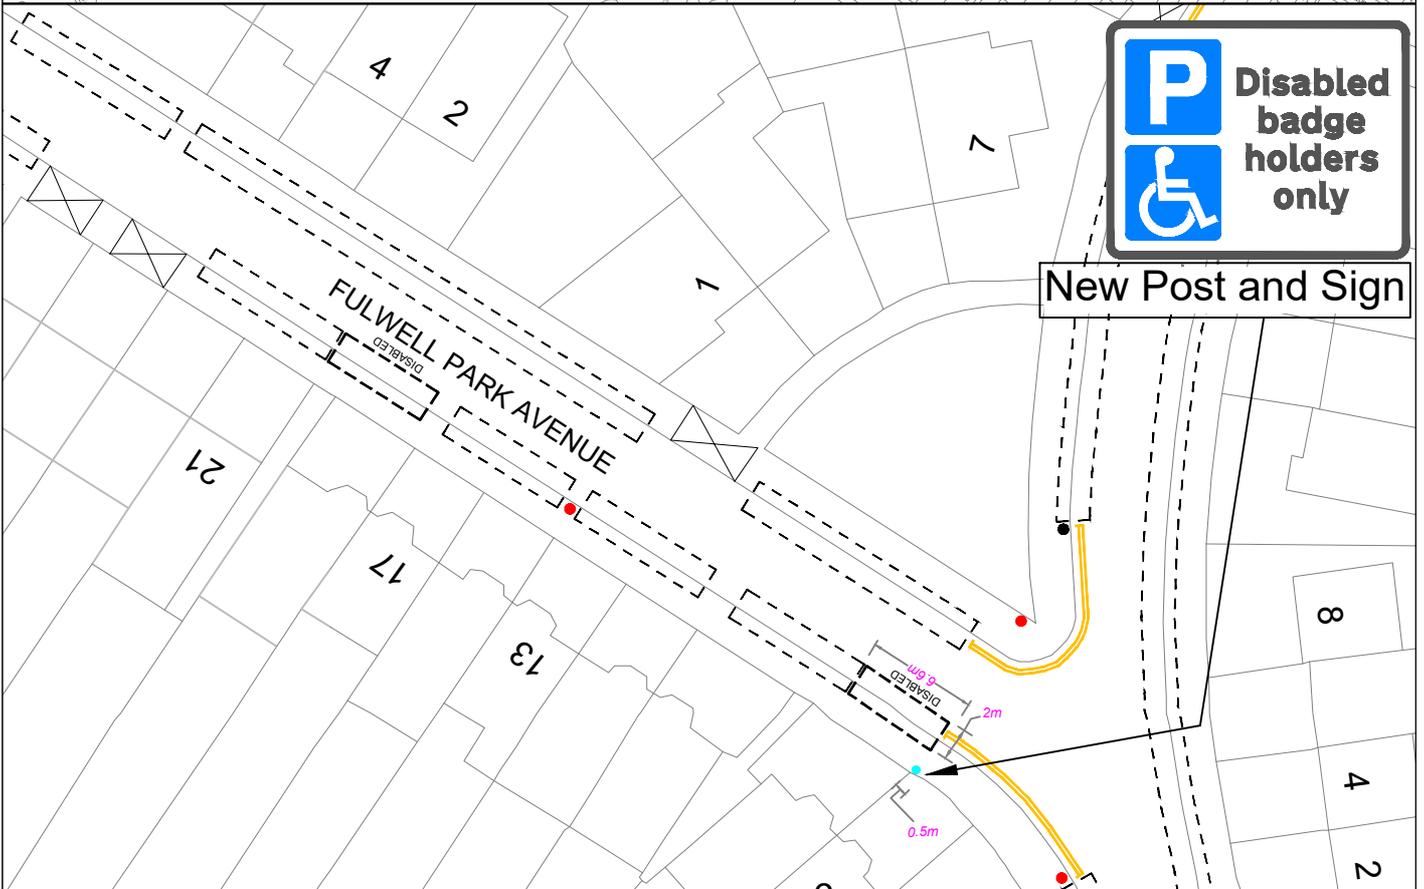


"This map is reproduced from Ordnance Survey material with the permission of the Controller of Her Majesty's Stationery Office ©Crown copyright. Unauthorised reproduction infringes Crown copyright and may lead to prosecution or civil proceedings 100019441 [2026]."


CLIENT	LONDON BOROUGH OF RICHMOND UPON THAMES		
PROJECT	Disabled Bays Batch 1 2026		
DRAWING TITLE	Fulwell Park Avenue Twickenham		
ISSUING OFFICE	TWICKENHAM	DRAWING NUMBER	
TELEPHONE	08456 122 660	DB-06-FPA	-

					Draft	
	M.L.	M.L.	C.R.W.	M.P.	Issue	✓
REVISION	DRAWN BY & DATE	DESIGNED BY & DATE	CHECKED BY & DATE	APPROVED BY & DATE	Scale (at A4 size)	N.T.S
-	30.01.2026	30.01.2026	06.02.2026	06.02.2026		

Location:

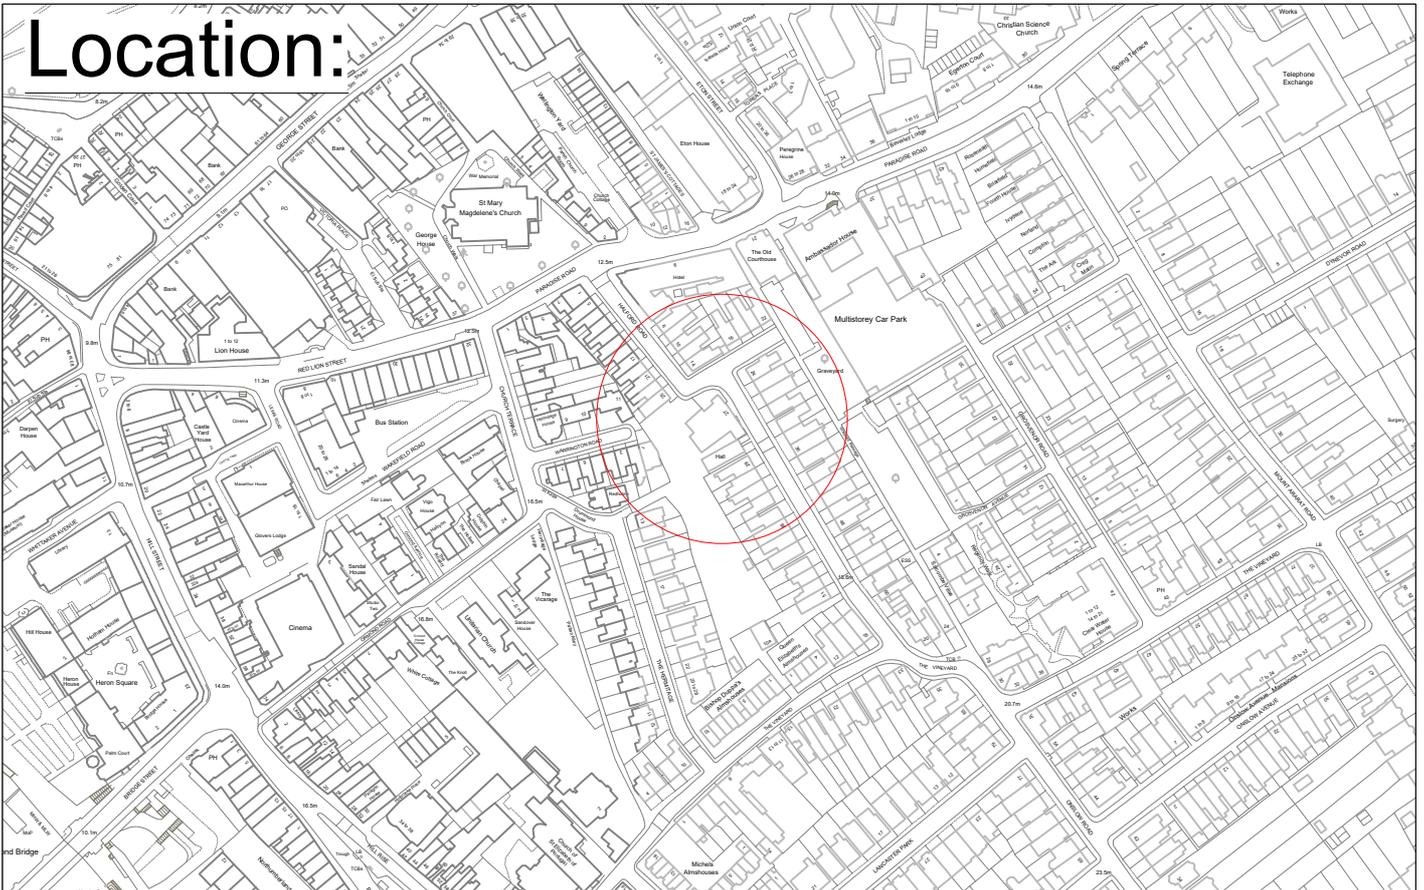

New Sign on Lamp Column

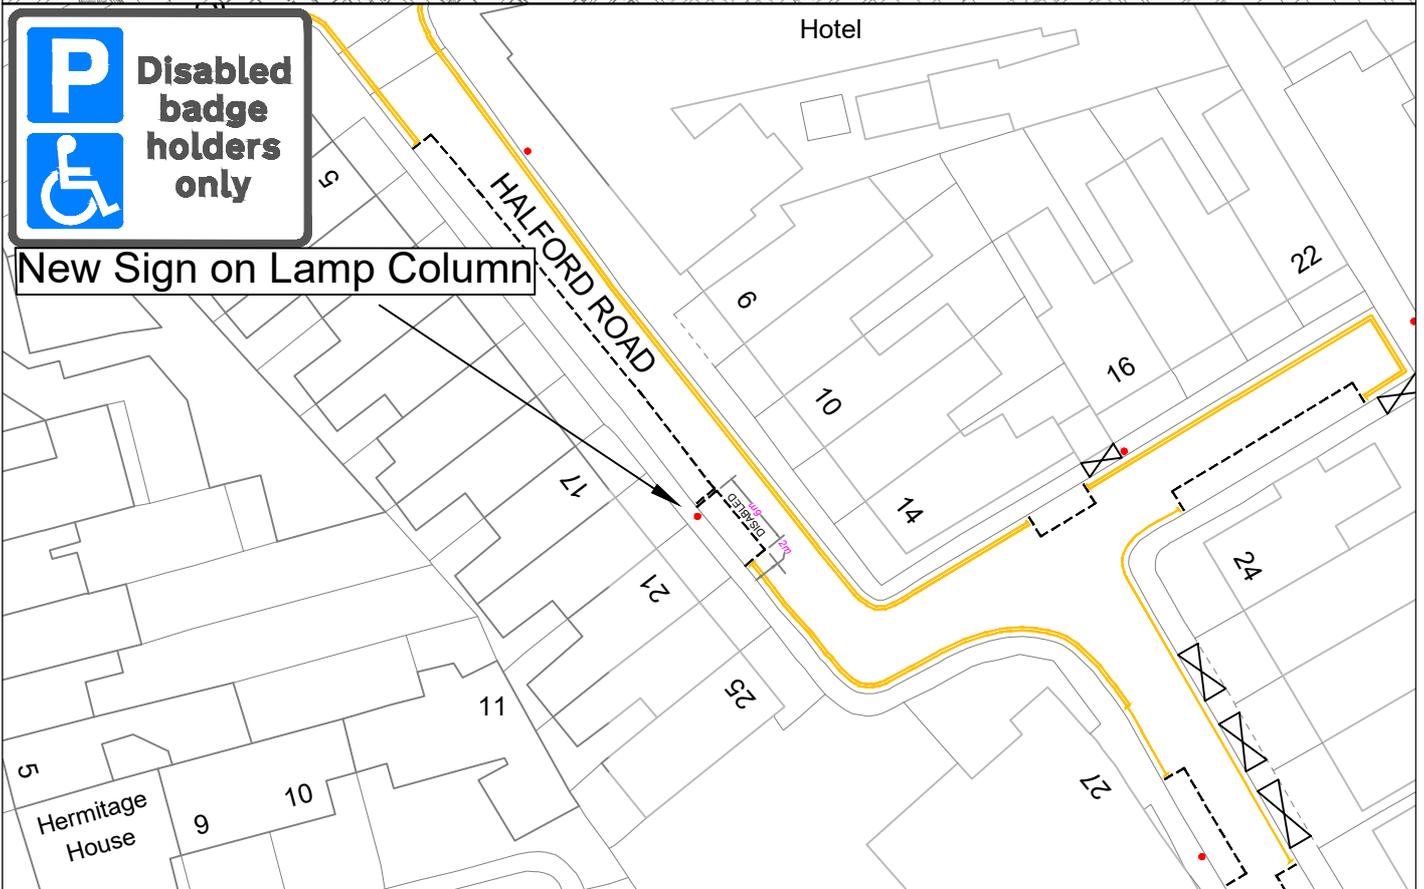

"This map is reproduced from Ordnance Survey material with the permission of the Controller of His Majesty's Stationery Office ©Crown copyright. Unauthorised reproduction infringes Crown copyright and may lead to prosecution or civil proceedings 100019441 [2026]."


CLIENT	LONDON BOROUGH OF RICHMOND UPON THAMES		
PROJECT	Disabled Bays Batch 1 2026		
DRAWING TITLE	Halford Road		
	Zone A1		
ISSUING OFFICE	TWICKENHAM	DRAWING NUMBER	DB-07-HR
TELEPHONE	08456 122 660	REVISION	-

	M.L.	M.L.	C.R.W.	M.P.	Draft
	30.01.2026	30.01.2026	06.02.2026	06.02.2026	Issue ✓
REVISION	DRAWN BY & DATE	DESIGNED BY & DATE	CHECKED BY & DATE	APPROVED BY & DATE	Scale (at A4 size) N.T.S.

Location:



New Post and Sign

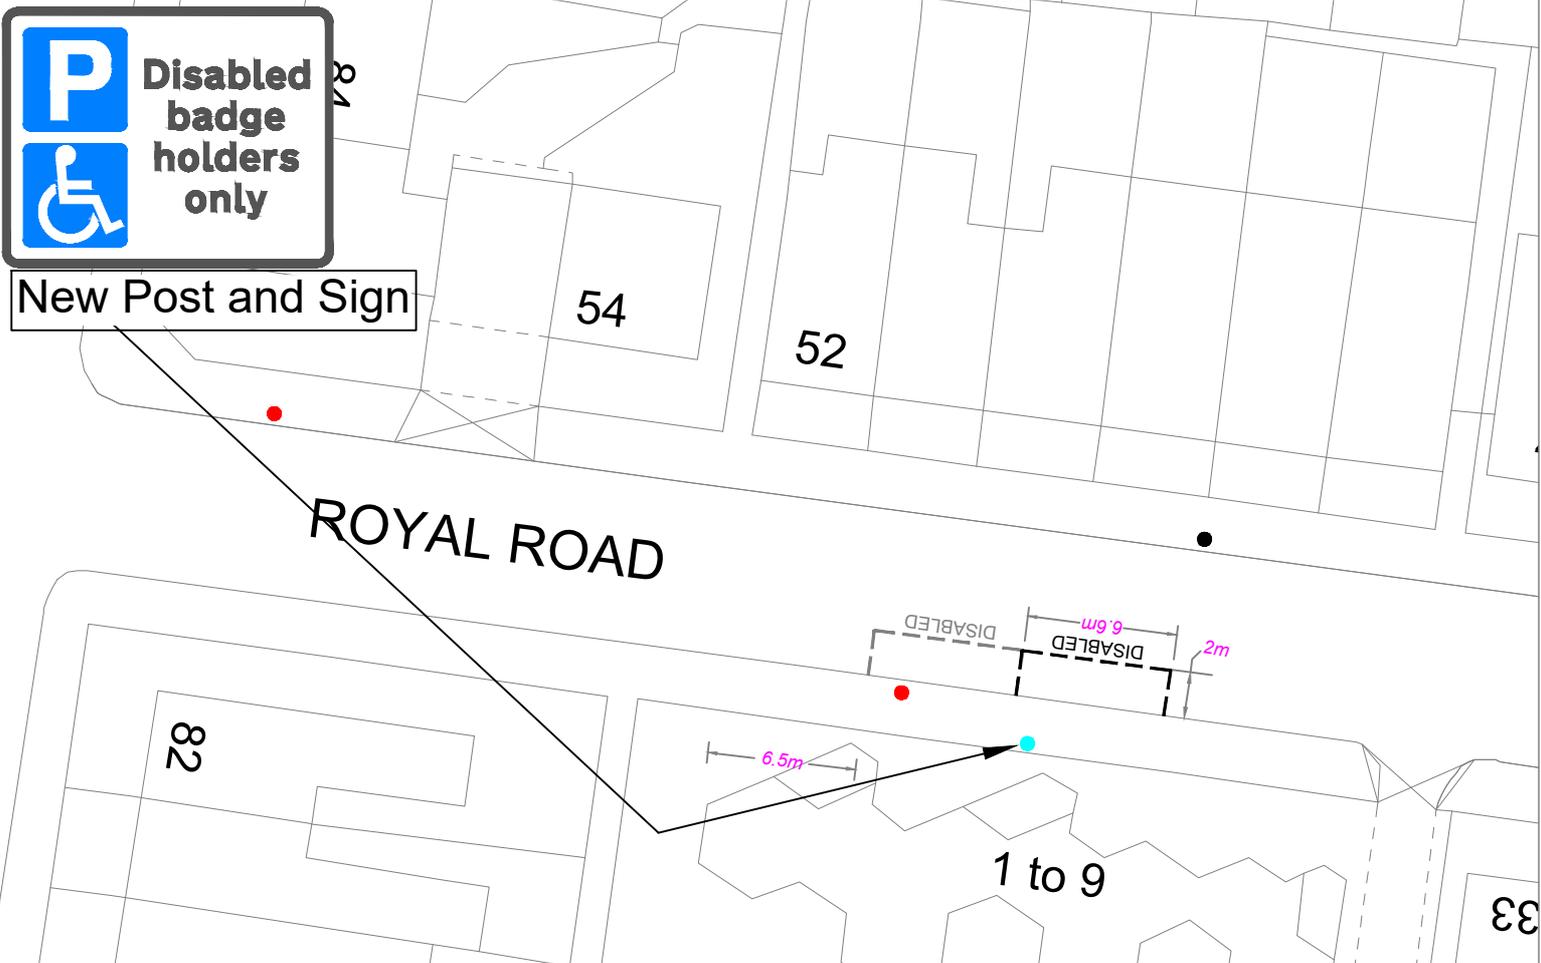


"This map is reproduced from Ordnance Survey material with the permission of the Controller of His Majesty's Stationery Office ©Crown copyright. Unauthorised reproduction infringes Crown copyright and may lead to prosecution or civil proceedings 100019441 [2026]."


CLIENT LONDON BOROUGH OF RICHMOND UPON THAMES
 PROJECT Disabled Bays Batch 1 2026

REVISION	DRAWN BY & DATE	DESIGNED BY & DATE	CHECKED BY & DATE	APPROVED BY & DATE	Scale (at A4 size)
-	M.L 30.01.2026	M.L 30.01.2026	C.R.W 06.02.2026	M.P 06.02.2026	N.T.S

DRAWING TITLE	ISSUING OFFICE	DRAWING NUMBER	REVISION
Royal Road Teddington	TWICKENHAM	DB-14-RR	-
TELEPHONE			
08456 122 660			

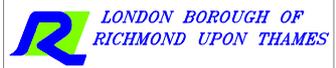

Location:

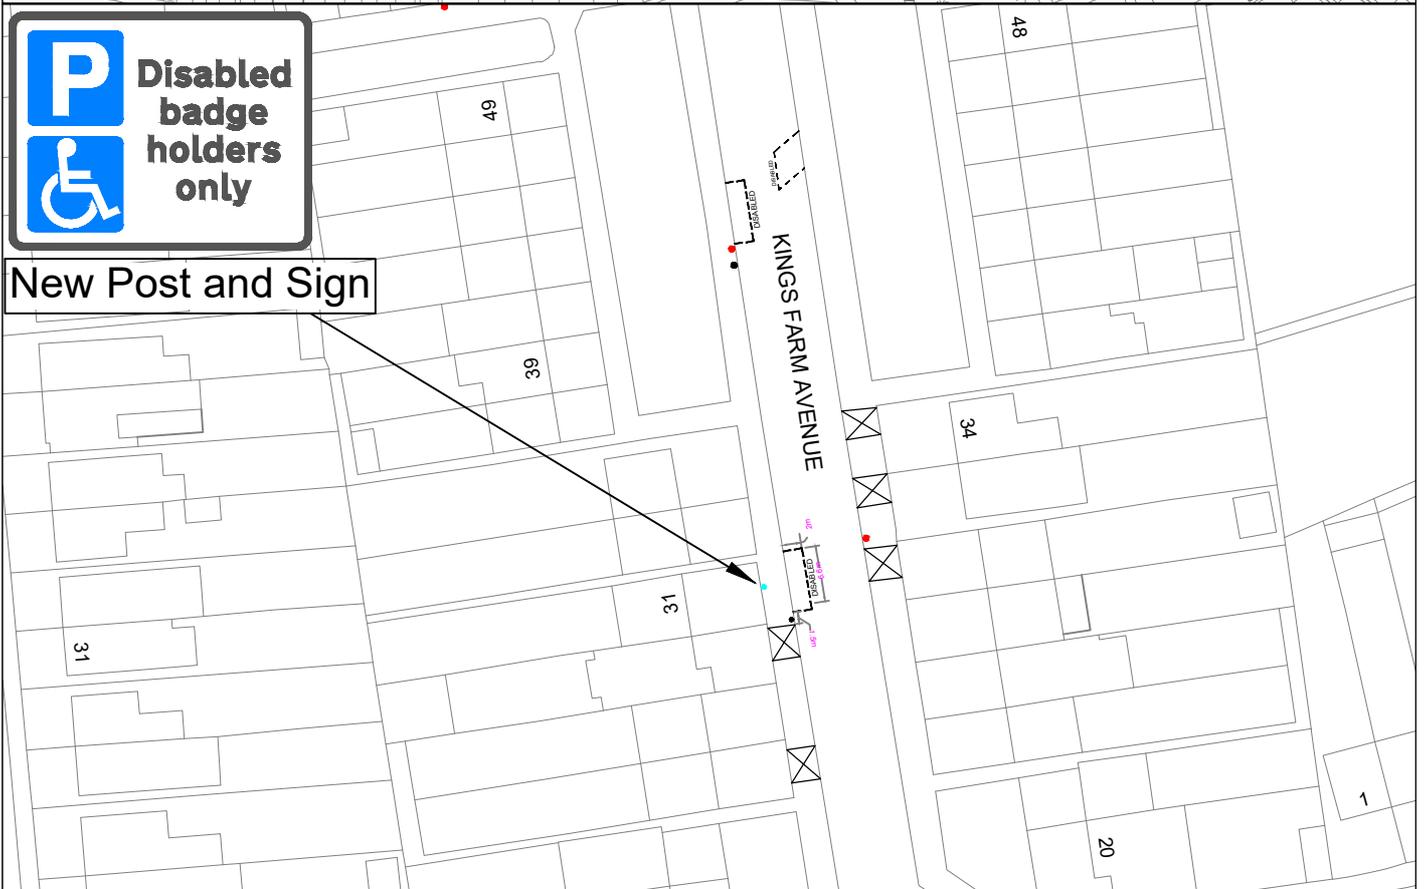

"This map is reproduced from Ordnance Survey material with the permission of the Controller of Her Majesty's Stationery Office ©Crown copyright. Unauthorised reproduction infringes Crown copyright and may lead to prosecution or civil proceedings 100019441 [2026]."

CLIENT	LONDON BOROUGH OF RICHMOND UPON THAMES		
PROJECT	Disabled Bays Batch 1 2026		
DRAWING TITLE	Kings Farm Avenue Richmond		
ISSUING OFFICE	TWICKENHAM	DRAWING NUMBER	
TELEPHONE	08456 122 660	REVISION	-

					Draft	
	M.L.	M.L.	C.R.W.	M.P.	Issue	✓
REVISION	DRAWN BY & DATE	DESIGNED BY & DATE	CHECKED BY & DATE	APPROVED BY & DATE	Scale (at A4 size)	N.T.S
-	30.01.2026	30.01.2026	06.02.2026	06.02.2026		

Location:



"This map is reproduced from Ordnance Survey material with the permission of the Controller of His Majesty's Stationary Office ©Crown copyright. Unauthorised reproduction infringes Crown copyright and may lead to prosecution or civil proceedings 100019441 [2026]."

CLIENT LONDON BOROUGH OF RICHMOND UPON THAMES
 PROJECT Disabled Bays Batch 1 2026

DRAWING TITLE
 Leinster Avenue
 East Sheen




	M.L 30.01.2026	M.L 30.01.2026	C.R.W 06.02.2026	M.P 06.02.2026	Draft	Issue ✓
REVISION	DRAWN BY & DATE	DESIGNED BY & DATE	CHECKED BY & DATE	APPROVED BY & DATE	Scale (at A4 size) N.T.S	

ISSUING OFFICE TWICKENHAM
 TELEPHONE 08456 122 660

DRAWING NUMBER DB-09-LA
 REVISION -

Location:

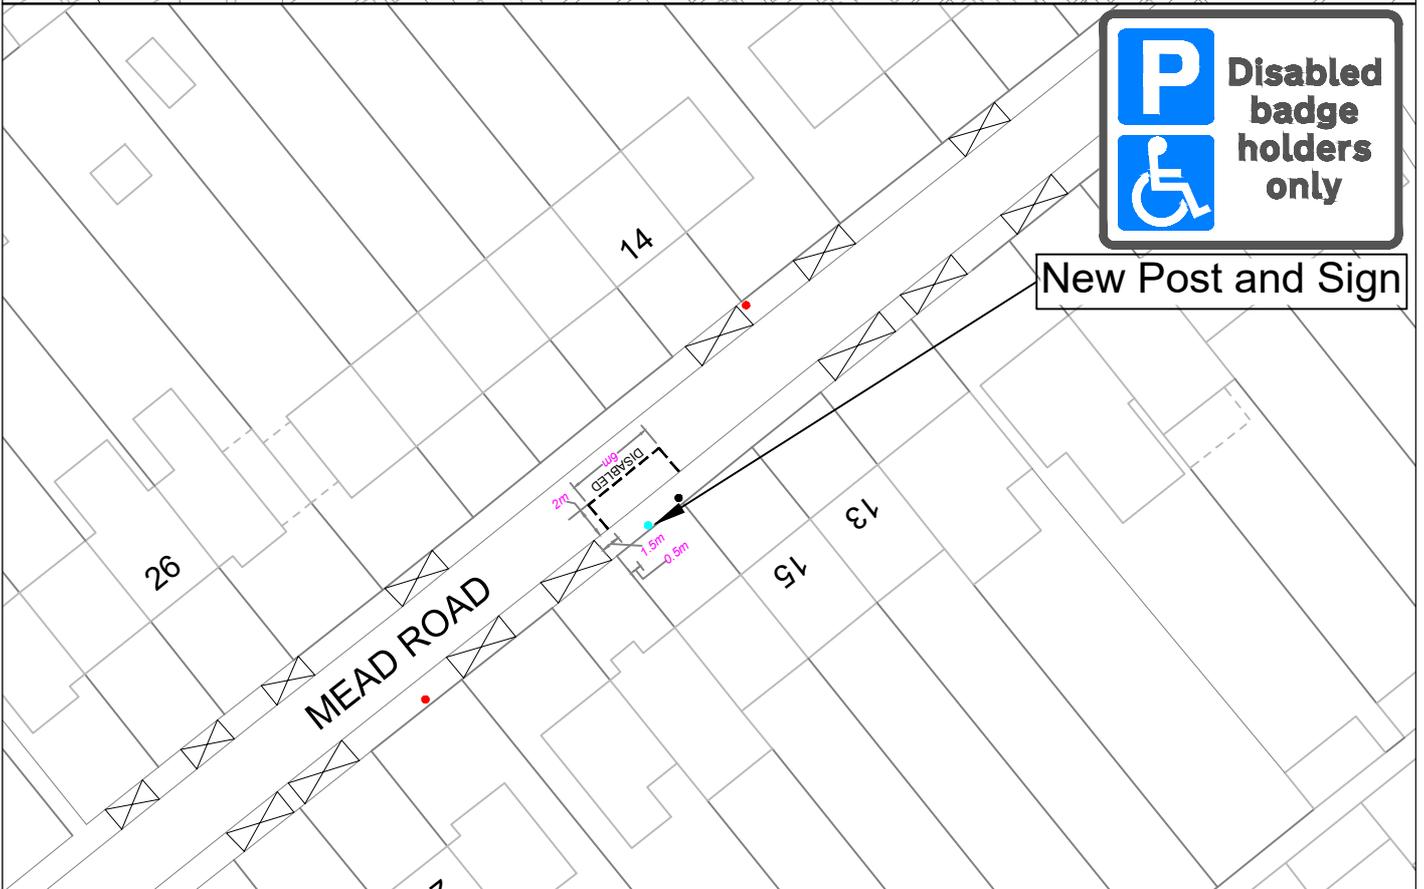


"This map is reproduced from Ordnance Survey material with the permission of the Controller of Her Majesty's Stationery Office ©Crown copyright. Unauthorised reproduction infringes Crown copyright and may lead to prosecution or civil proceedings 100019441 [2026]."

CLIENT		LONDON BOROUGH OF RICHMOND UPON THAMES	
PROJECT		Disabled Bays Batch 1 2026	
DRAWING TITLE		Mead Road Ham	
ISSUING OFFICE		TWICKENHAM	
TELEPHONE		08456 122 660	
DRAWING NUMBER		DB-10-MR	
REVISION		-	

REVISION	M.L.	M.L.	C.R.W.	M.P.	Draft
	30.01.2026	30.01.2026	06.02.2026	06.02.2026	
DRAWN BY & DATE	DESIGNED BY & DATE	CHECKED BY & DATE	APPROVED BY & DATE	Scale (at A4 size)	N.T.S.



Location:

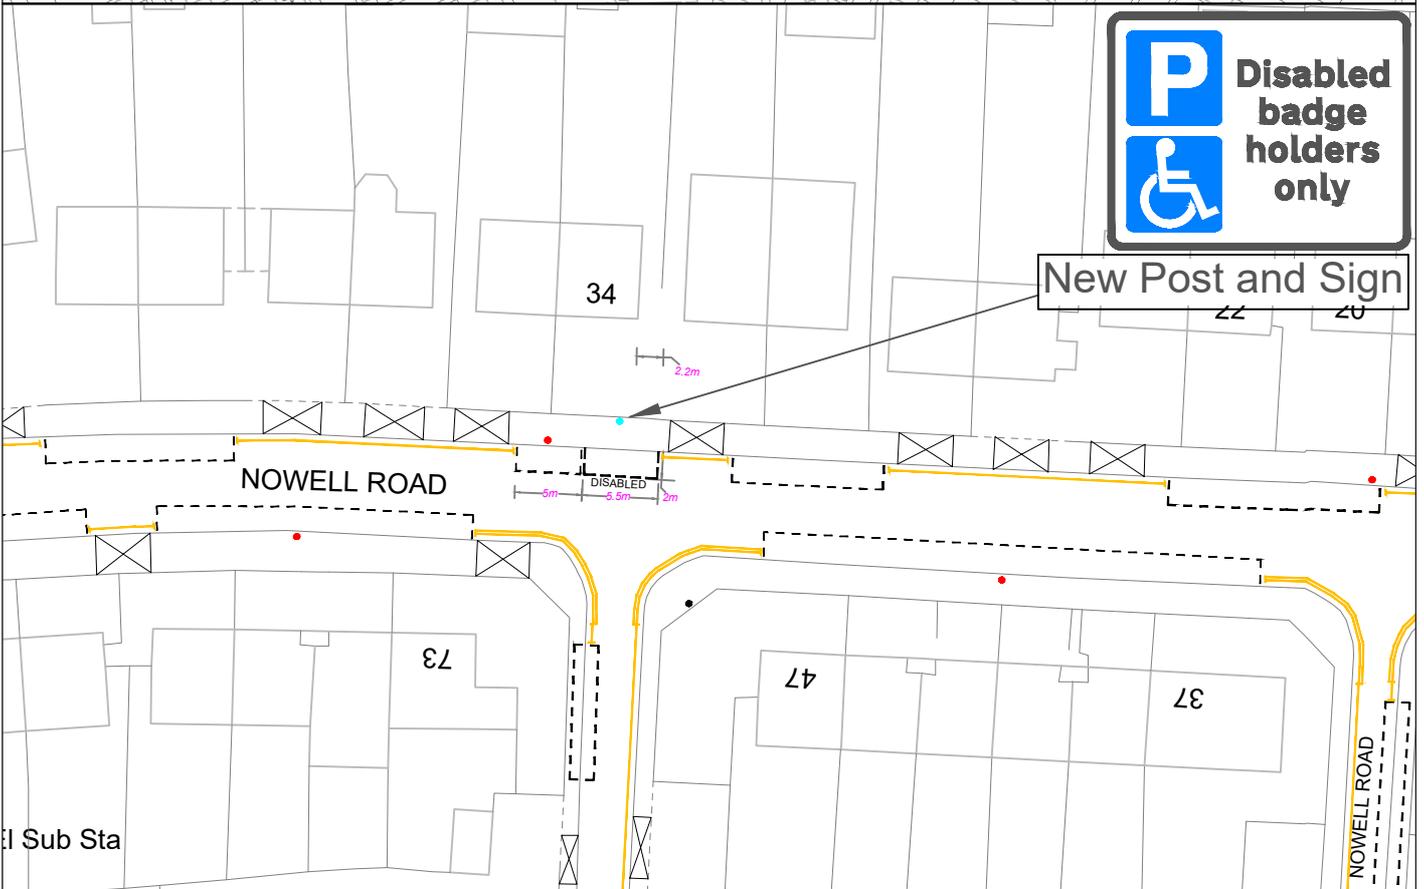


"This map is reproduced from Ordnance Survey material with the permission of the Controller of His Majesty's Stationery Office ©Crown copyright. Unauthorised reproduction infringes Crown copyright and may lead to prosecution or civil proceedings 100019441 [2026]."

CLIENT	LONDON BOROUGH OF RICHMOND UPON THAMES		
PROJECT	Disabled Bays Batch 1 2026		
DRAWING TITLE	Nowell Road Zone B1		
ISSUING OFFICE	TWICKENHAM	DRAWING NUMBER	DB-11-NR
TELEPHONE	08456 122 660	REVISION	-



	M.L.	M.L.	C.R.W.	M.P.	Draft
	30.01.2026	30.01.2026	06.02.2026	06.02.2026	Issue <input checked="" type="checkbox"/>
REVISION	DRAWN BY & DATE	DESIGNED BY & DATE	CHECKED BY & DATE	APPROVED BY & DATE	Scale (at A4 size) N.T.S

Location:

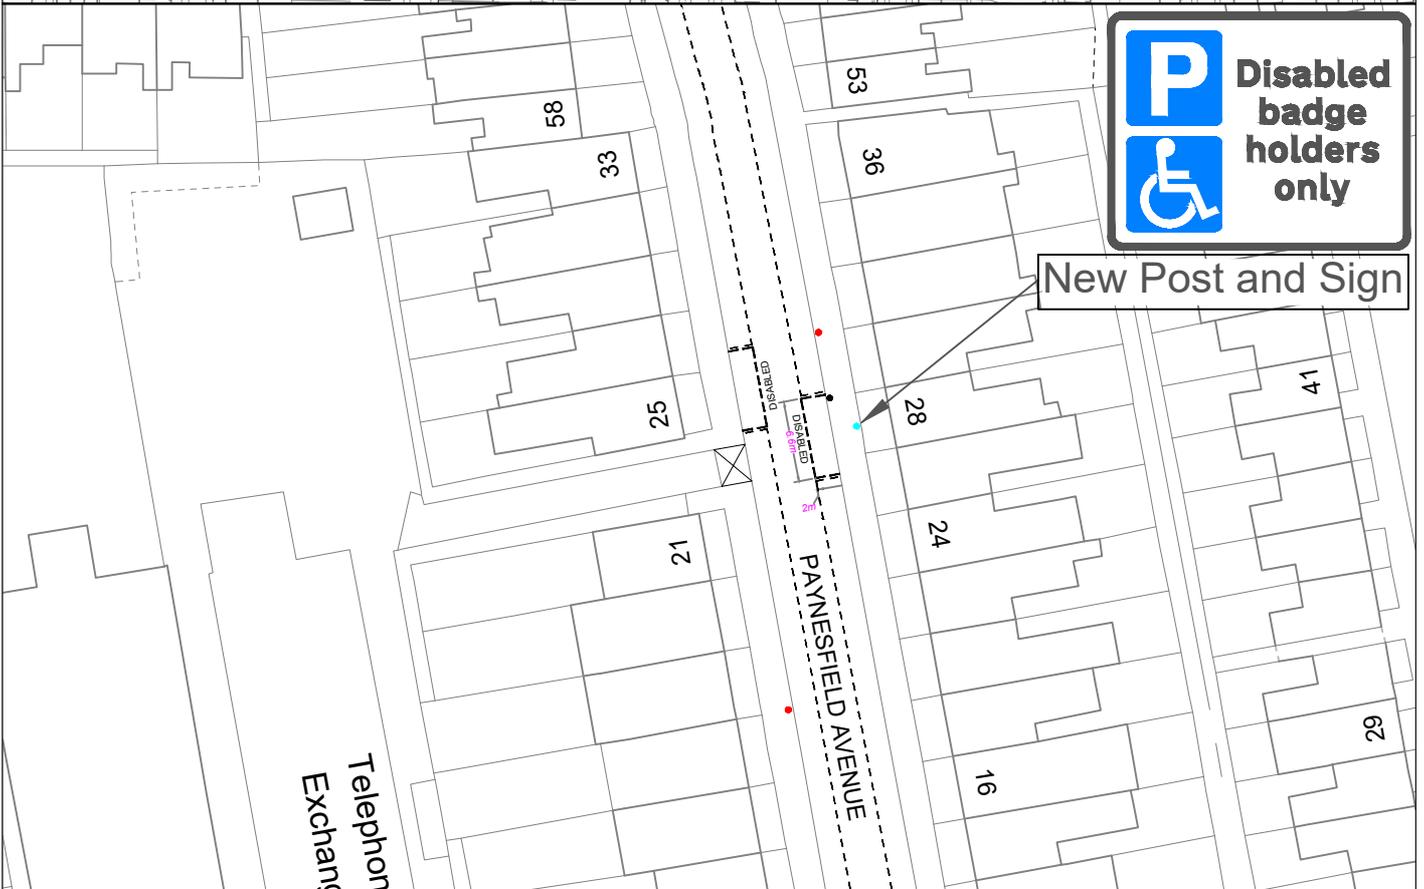

"This map is reproduced from Ordnance Survey material with the permission of the Controller of His Majesty's Stationery Office ©Crown copyright. Unauthorised reproduction infringes Crown copyright and may lead to prosecution or civil proceedings 100019441 [2026]."

CLIENT	LONDON BOROUGH OF RICHMOND UPON THAMES		
PROJECT	Disabled Bays Batch 1 2026		
DRAWING TITLE	Paynesfield Avenue Zone N		
ISSUING OFFICE	TWICKENHAM	DRAWING NUMBER	DB-12-PA
TELEPHONE	08456 122 660	REVISION	-

					Draft	
	M.L.	M.L.	C.R.W.	M.P.	Issue	✓
	30.01.2026	30.01.2026	06.02.2026	06.02.2026	Scale (at A4 size)	N.T.S
REVISION	DRAWN BY & DATE	DESIGNED BY & DATE	CHECKED BY & DATE	APPROVED BY & DATE		




Location:



New Post and Sign

EI Sub Sta

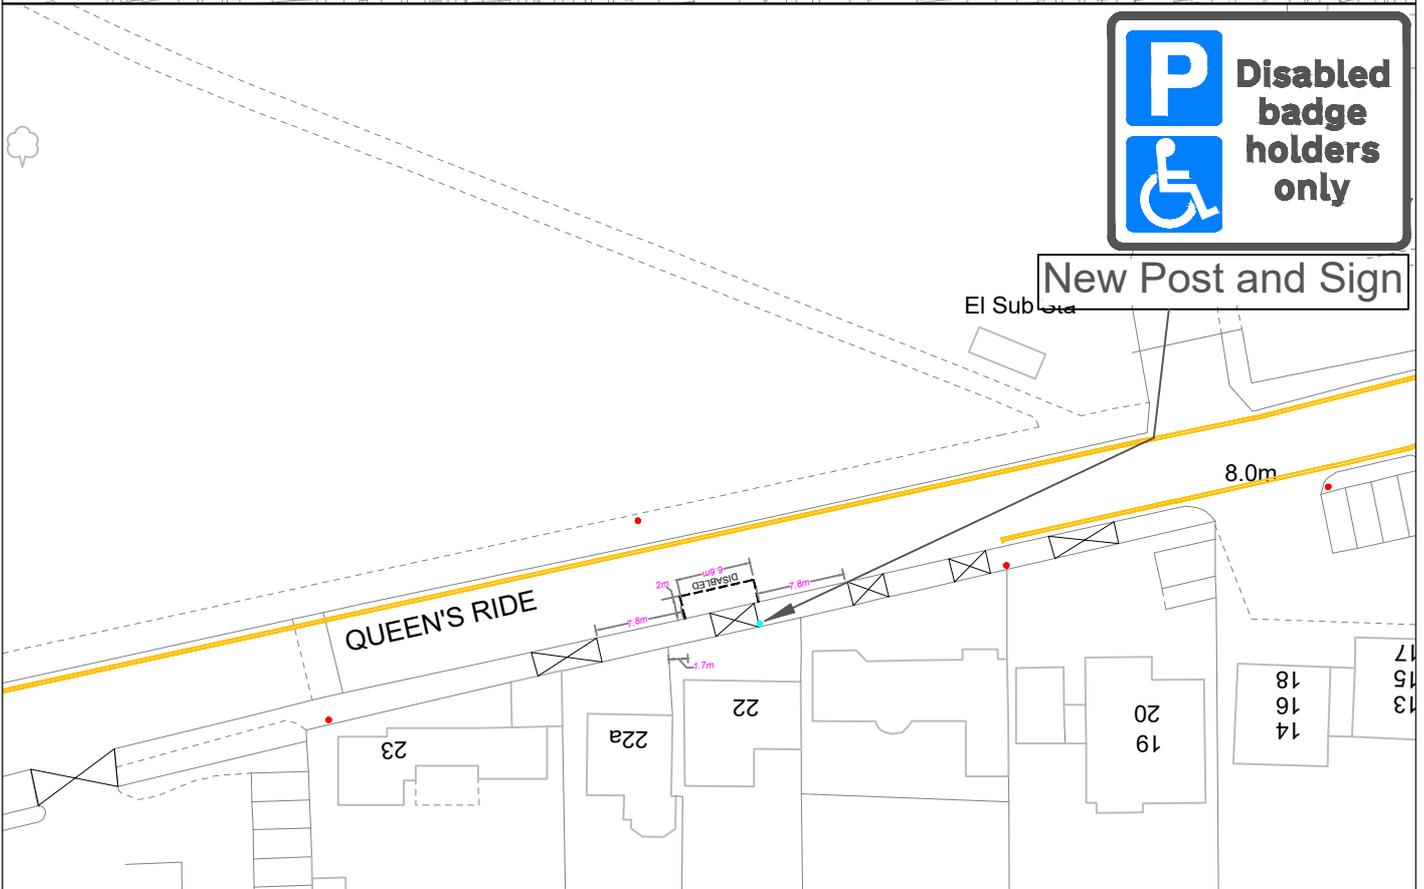


"This map is reproduced from Ordnance Survey material with the permission of the Controller of His Majesty's Stationery Office ©Crown copyright. Unauthorised reproduction infringes Crown copyright and may lead to prosecution or civil proceedings 100019441 [2026]."


CLIENT	LONDON BOROUGH OF RICHMOND UPON THAMES		
PROJECT	Disabled Bays Batch 1 2026		
DRAWING TITLE	Queens Ride	 LONDON BOROUGH OF RICHMOND UPON THAMES	
	Barnes		
ISSUING OFFICE	TWICKENHAM	DRAWING NUMBER	REVISION
TELEPHONE	08456 122 660	DB-13-QR	-

				Draft	
	M.L.	M.L.	C.R.W.	Issue	✓
	30.01.2026	30.01.2026	06.02.2026		
REVISION	DRAWN BY & DATE	DESIGNED BY & DATE	CHECKED BY & DATE	APPROVED BY & DATE	
-					
				Scale (at A4 size)	N.T.S

Location:

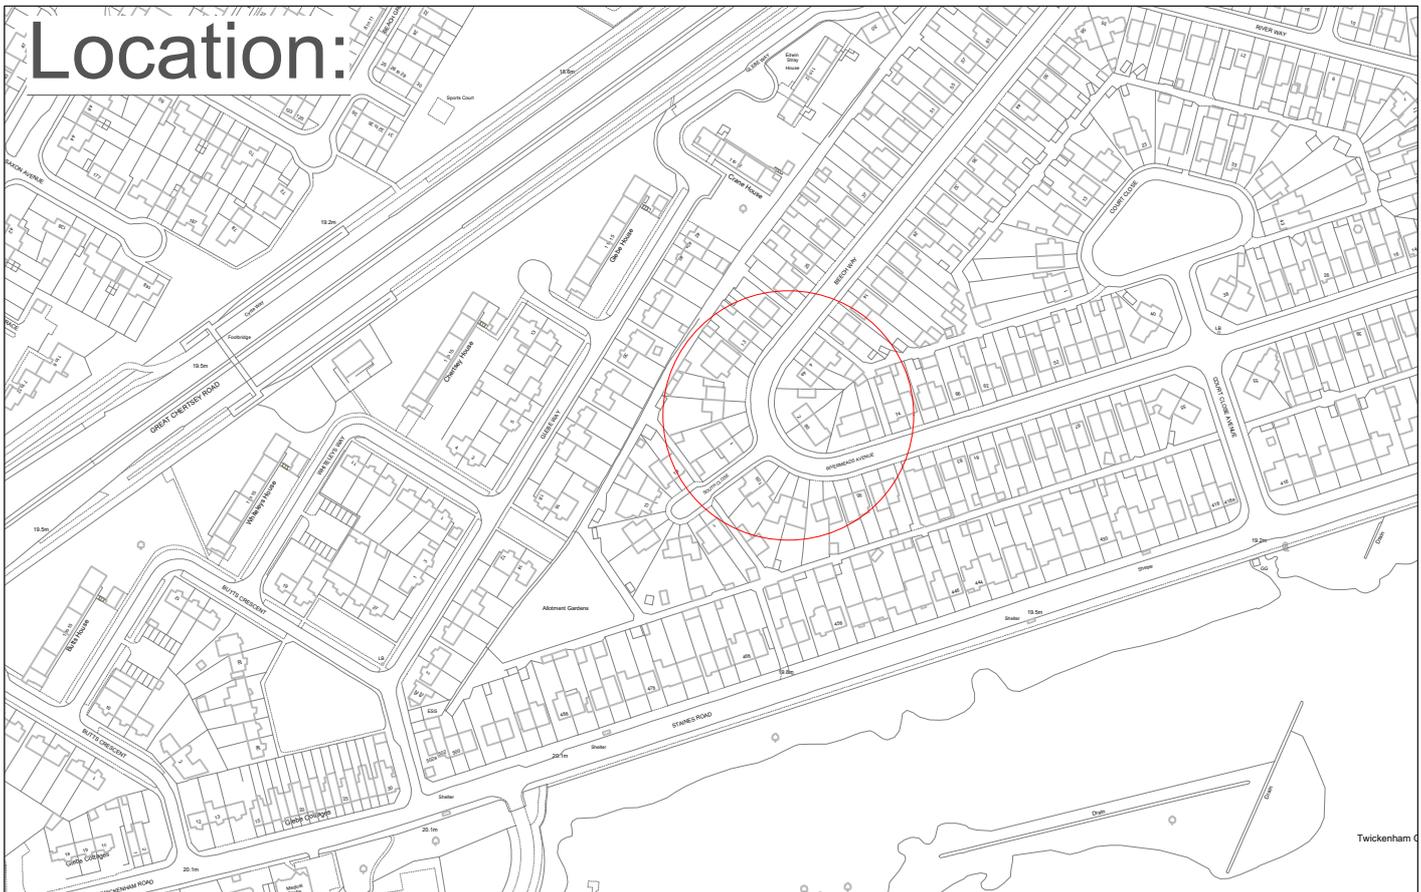

New Post and Sign

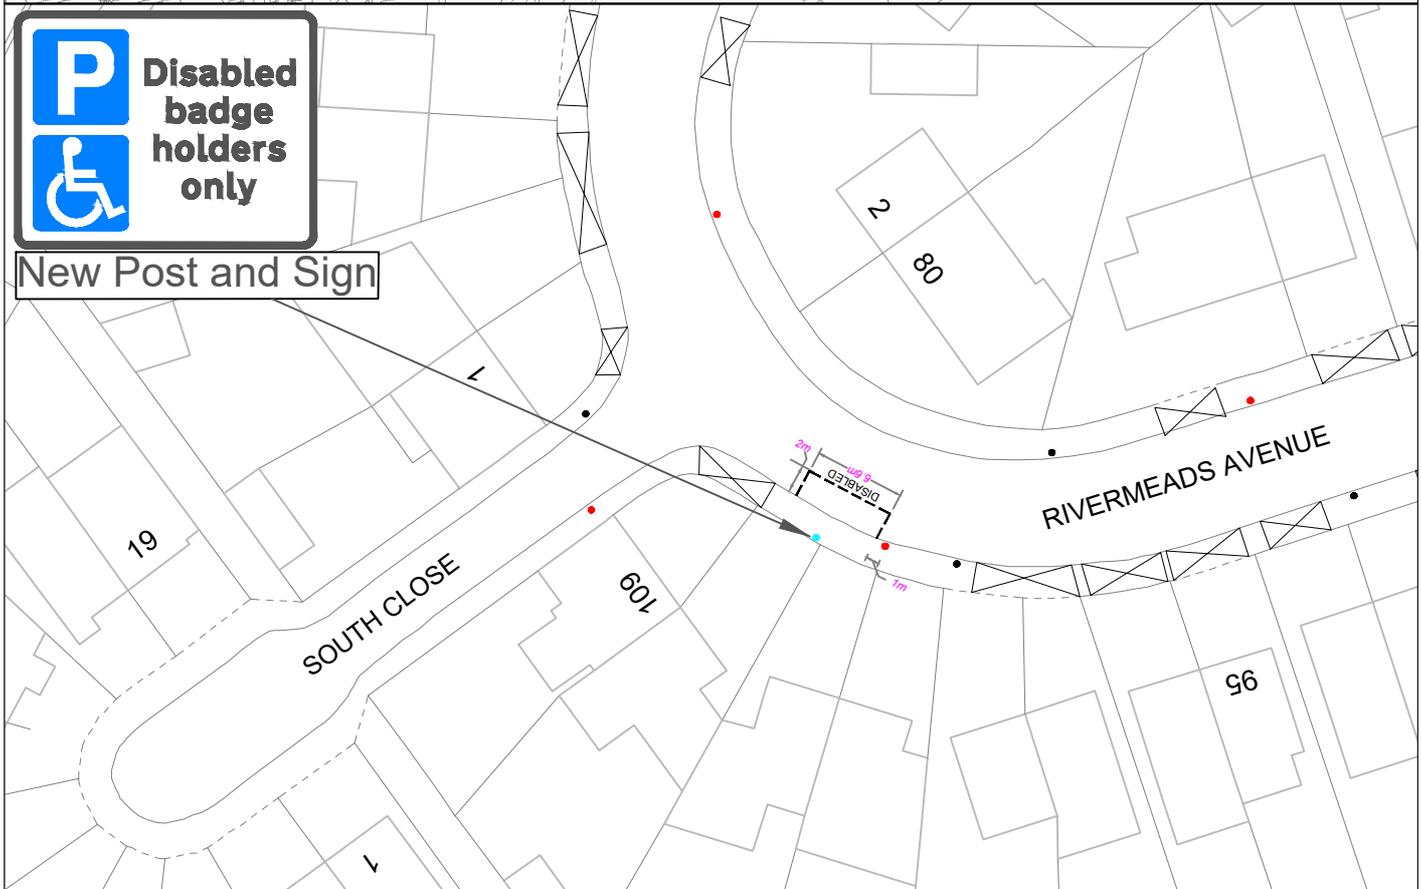


"This map is reproduced from Ordnance Survey material with the permission of the Controller of His Majesty's Stationery Office © Crown copyright. Unauthorised reproduction infringes Crown copyright and may lead to prosecution or civil proceedings 100019441 [2026]."

CLIENT	LONDON BOROUGH OF RICHMOND UPON THAMES		
PROJECT	Disabled Bays Batch 1 2026		
DRAWING TITLE	Rivermeads Avenue Twickenham		 LONDON BOROUGH OF RICHMOND UPON THAMES
ISSUING OFFICE	TWICKENHAM	DRAWING NUMBER	
TELEPHONE	08456 122 660	REVISION	-

					Draft
					Issue <input checked="" type="checkbox"/>
REVISION	DRAWN BY & DATE	DESIGNED BY & DATE	CHECKED BY & DATE	APPROVED BY & DATE	Scale (at A4 size) N.T.S
-	M.L. 30.01.2026	M.L. 30.01.2026	M.L. 06.02.2026	M.P. 06.02.2026	

Location:

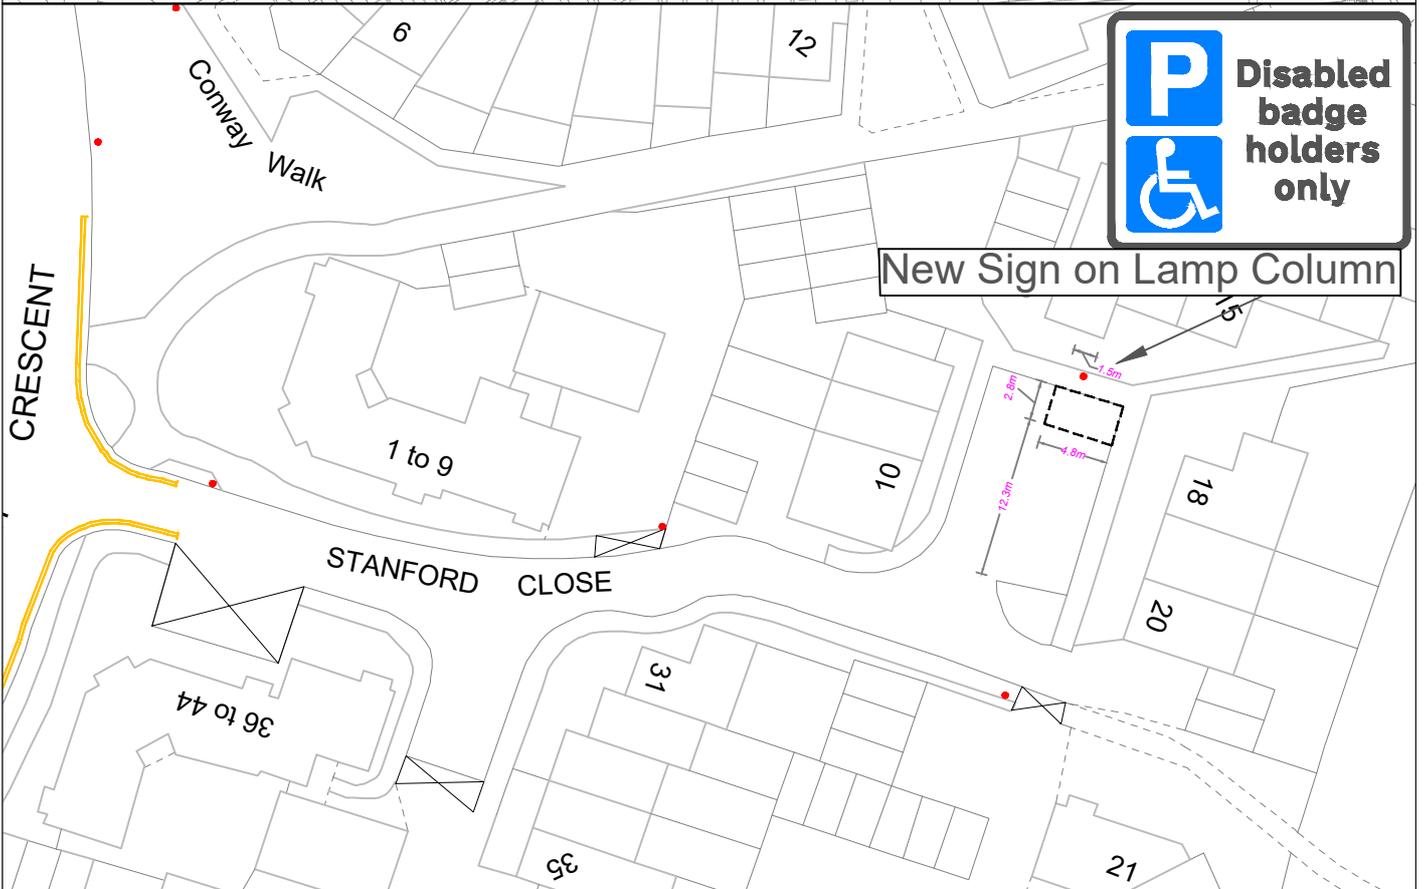



New Sign on Lamp Column

"This map is reproduced from Ordnance Survey material with the permission of the Controller of His Majesty's Stationery Office ©Crown copyright. Unauthorised reproduction infringes Crown copyright and may lead to prosecution or civil proceedings 100019441 [2026]."

CLIENT	LONDON BOROUGH OF RICHMOND UPON THAMES		
PROJECT	Disabled Bays Batch 1 2026		
DRAWING TITLE	Stanford Close		
	Hampton		
ISSUING OFFICE	TWICKENHAM	DRAWING NUMBER	REVISION
TELEPHONE	08456 122 660	DB-15-SC	-

				Draft	
	M.L.	M.L.	C.R.W.	Issue	✓
	30.01.2026	30.01.2026	06.02.2026		
REVISION	DRAWN BY & DATE	DESIGNED BY & DATE	CHECKED BY & DATE	APPROVED BY & DATE	
-					
				Scale (at A4 size)	N.T.S

Location:

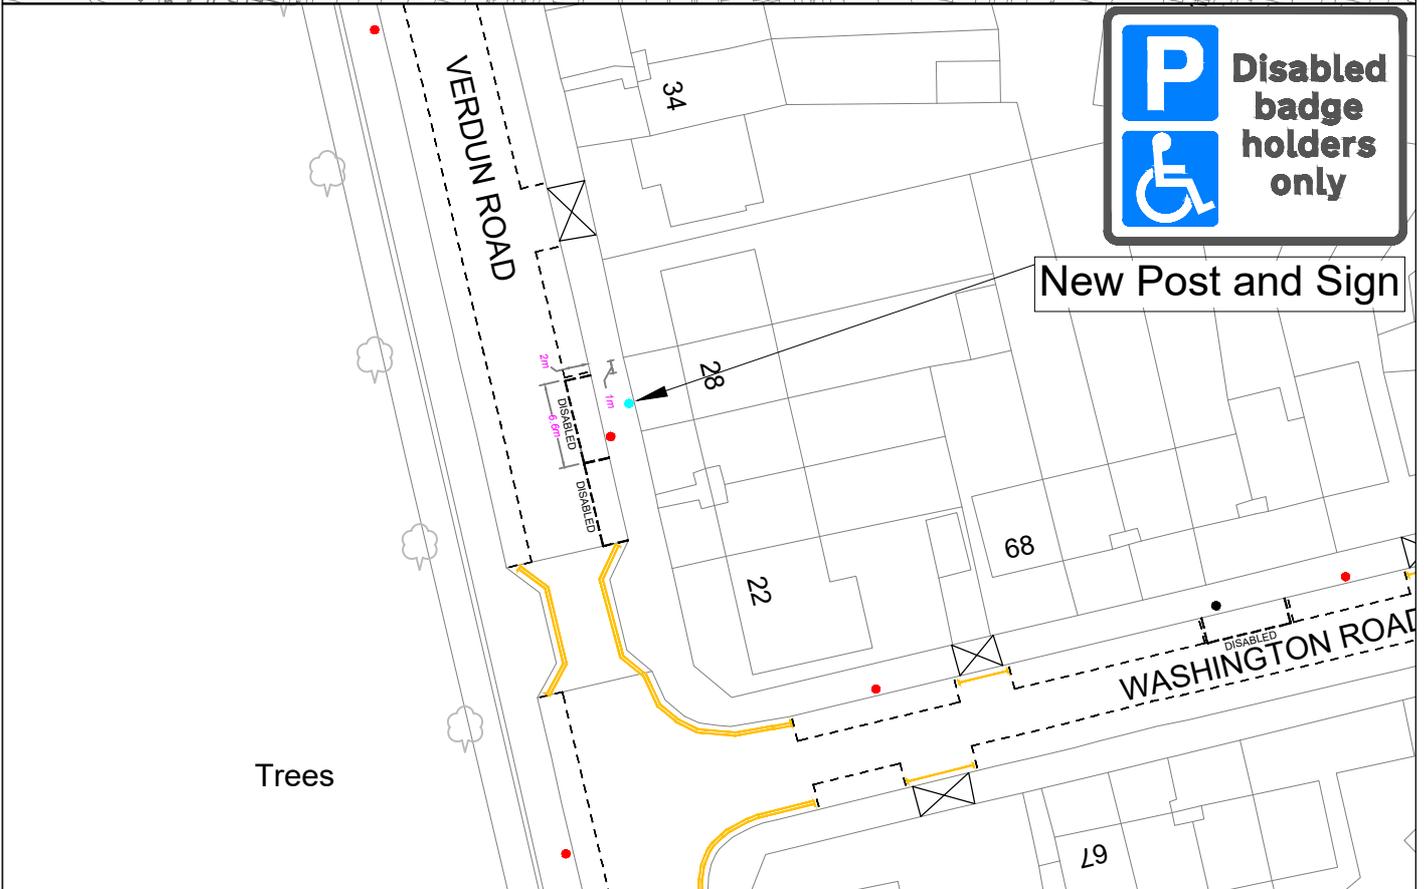
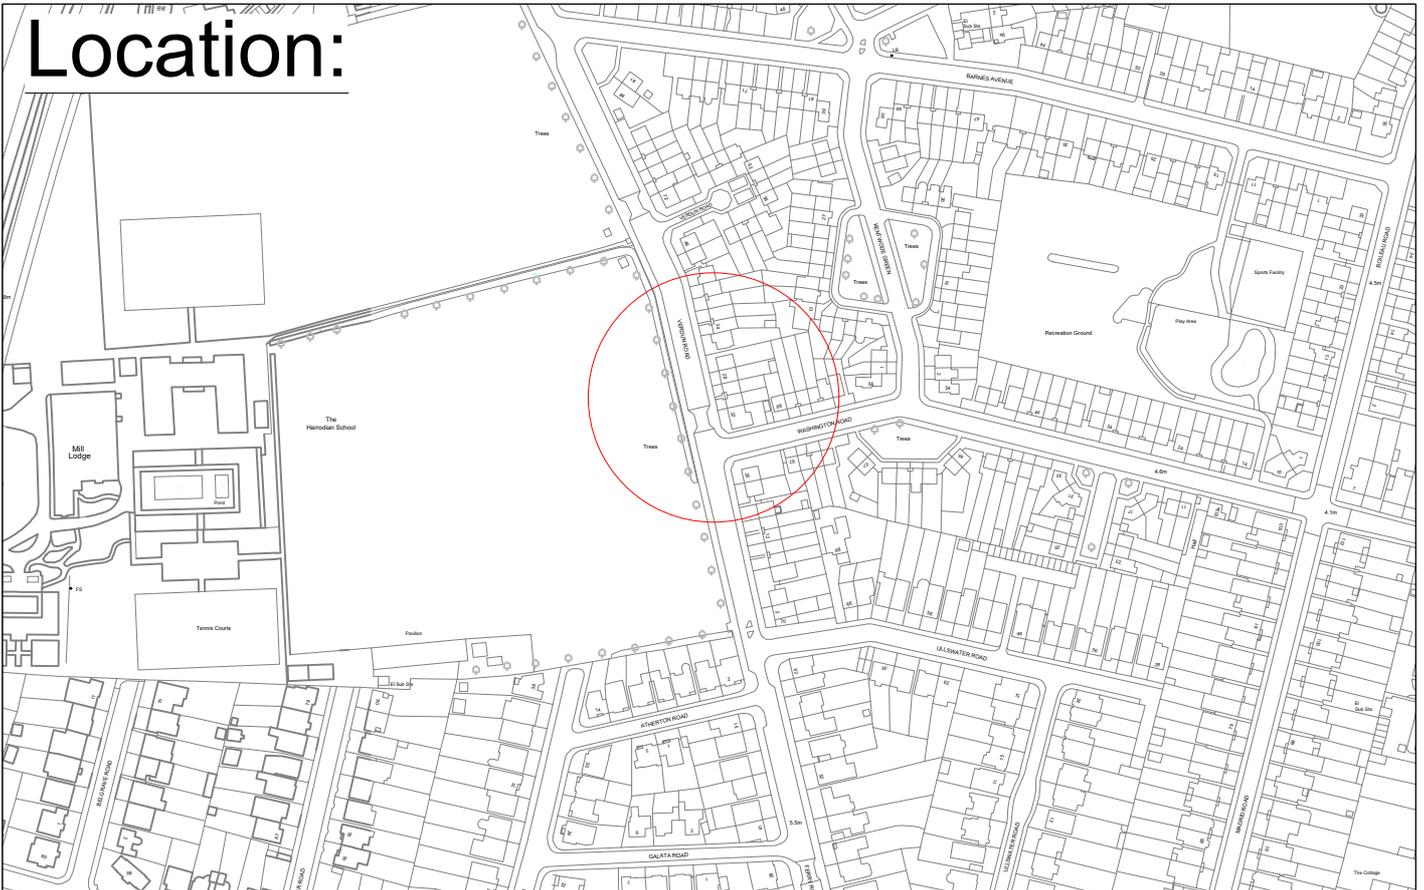


"This map is reproduced from Ordnance Survey material with the permission of the Controller of Her Majesty's Stationery Office ©Crown copyright. Unauthorised reproduction infringes Crown copyright and may lead to prosecution or civil proceedings 100019441 [2026]."

CLIENT	LONDON BOROUGH OF RICHMOND UPON THAMES		
PROJECT	Disabled Bays Batch 1 2026		
DRAWING TITLE	Verdun Road Zone B1		
ISSUING OFFICE	TWICKENHAM	DRAWING NUMBER	
TELEPHONE	08456 122 660	REVISION	-

					Draft	
					Issue	✓
REVISION	DRAWN BY & DATE	DESIGNED BY & DATE	CHECKED BY & DATE	APPROVED BY & DATE	Scale (at A4 size)	N.T.S
-	M.L. 30.01.2026	M.L. 30.01.2026	C.R.W. 06.02.2026	M.P. 06.02.2026		

Location:

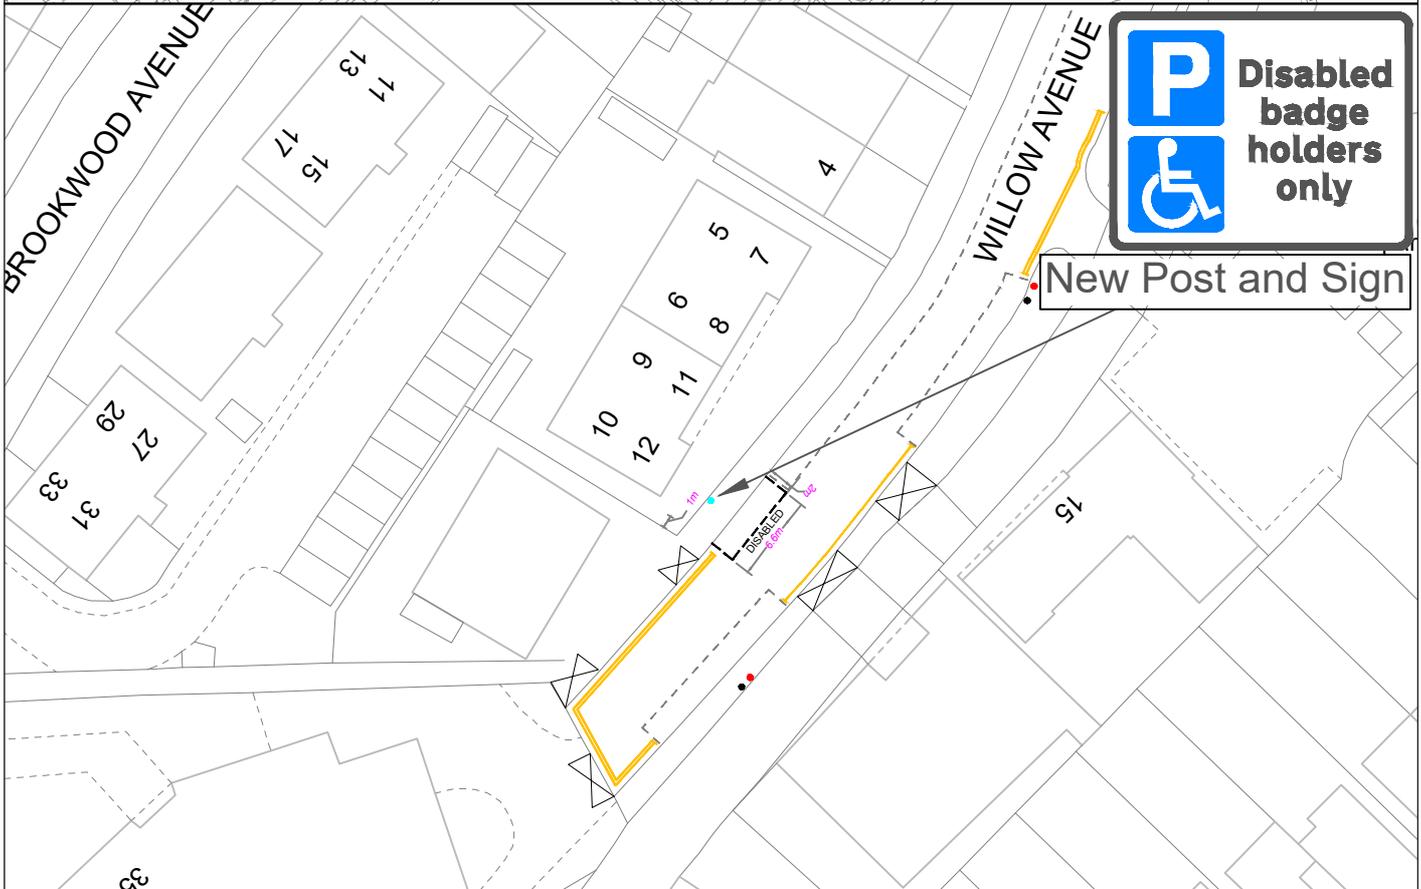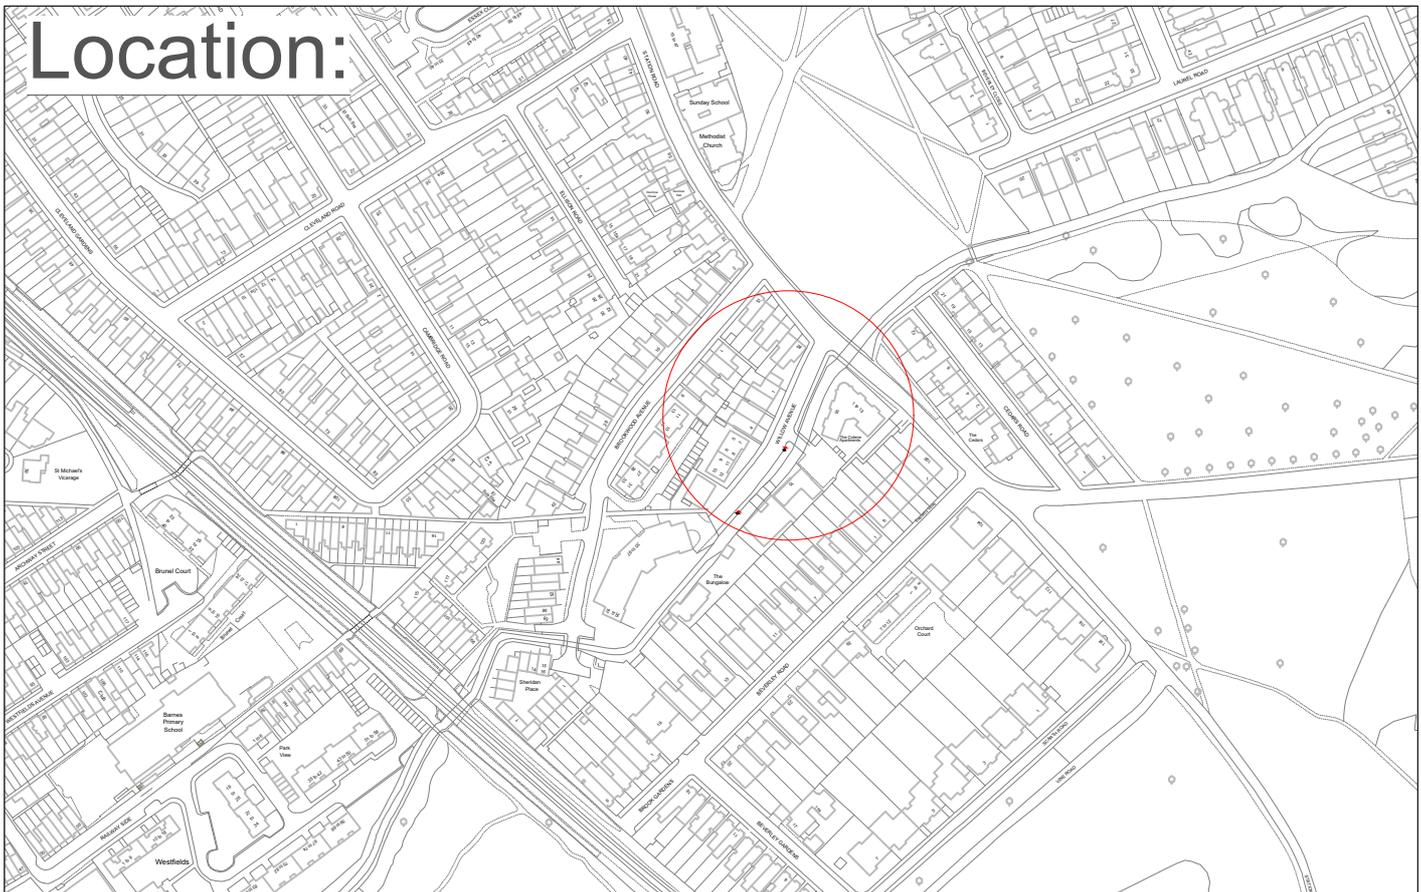

"This map is reproduced from Ordnance Survey material with the permission of the Controller of His Majesty's Stationery Office ©Crown copyright. Unauthorised reproduction infringes Crown copyright and may lead to prosecution or civil proceedings 100019441 [2026]."

CLIENT	LONDON BOROUGH OF RICHMOND UPON THAMES		
PROJECT	Disabled Bays Batch 1 2026		
DRAWING TITLE	Willow Avenue Zone B1		
ISSUING OFFICE	TWICKENHAM	DRAWING NUMBER	
TELEPHONE	08456 122 660	REVISION	-

	M.L.	M.L.	C.R.W.	M.P.	Draft
	30.01.2026	30.01.2026	06.02.2026	06.02.2026	Issue <input checked="" type="checkbox"/>
REVISION	DRAWN BY & DATE	DESIGNED BY & DATE	CHECKED BY & DATE	APPROVED BY & DATE	Scale (at A4 size) N.T.S