

HIGHWAYS ACT 1980 – SECTION 90C

PROPOSED RAISED TABLE

HILL RISE, RICHMOND

(Reference 26/80)

NOTICE IS HEREBY GIVEN that the Council of the London Borough of Richmond upon Thames proposes to relocate a raised table in Hill Rise, Richmond.


The raised table proposed is to be located in Hill Rise, Richmond between its junctions with The Vineyard and Holbrooke Place. The table will be approximately 106 metres in length, including ramps of approximately 1.5 metres. The ramps will have a 1:20 gradient.

A drawing showing the proposed design will be available for public inspection, quoting reference 26/080, at: the Civic Centre (Central Reception, ground floor), 44 York Street, Twickenham between 9.15am and 5pm on Mondays to Fridays, except for Bank and other public holidays or may be viewed on the Council's web-site at http://www.richmond.gov.uk/public_notices.

Persons wishing to make representations regarding proposals should write to the Head of Engineering, Traffic and Parking Policy, London Borough of Richmond upon Thames, Civic Centre, 44 York Street, Twickenham TW1 3BZ within 21 days of the date of this Notice giving the grounds of their objection. Representations may also be sent by email to Trafficorders@richmond.gov.uk.


Giles Radford
Director - Highways Operations and Street Scene
Civic Centre, 44 York St, Twickenham, TW1 3BZ

Dated 21 May 2026

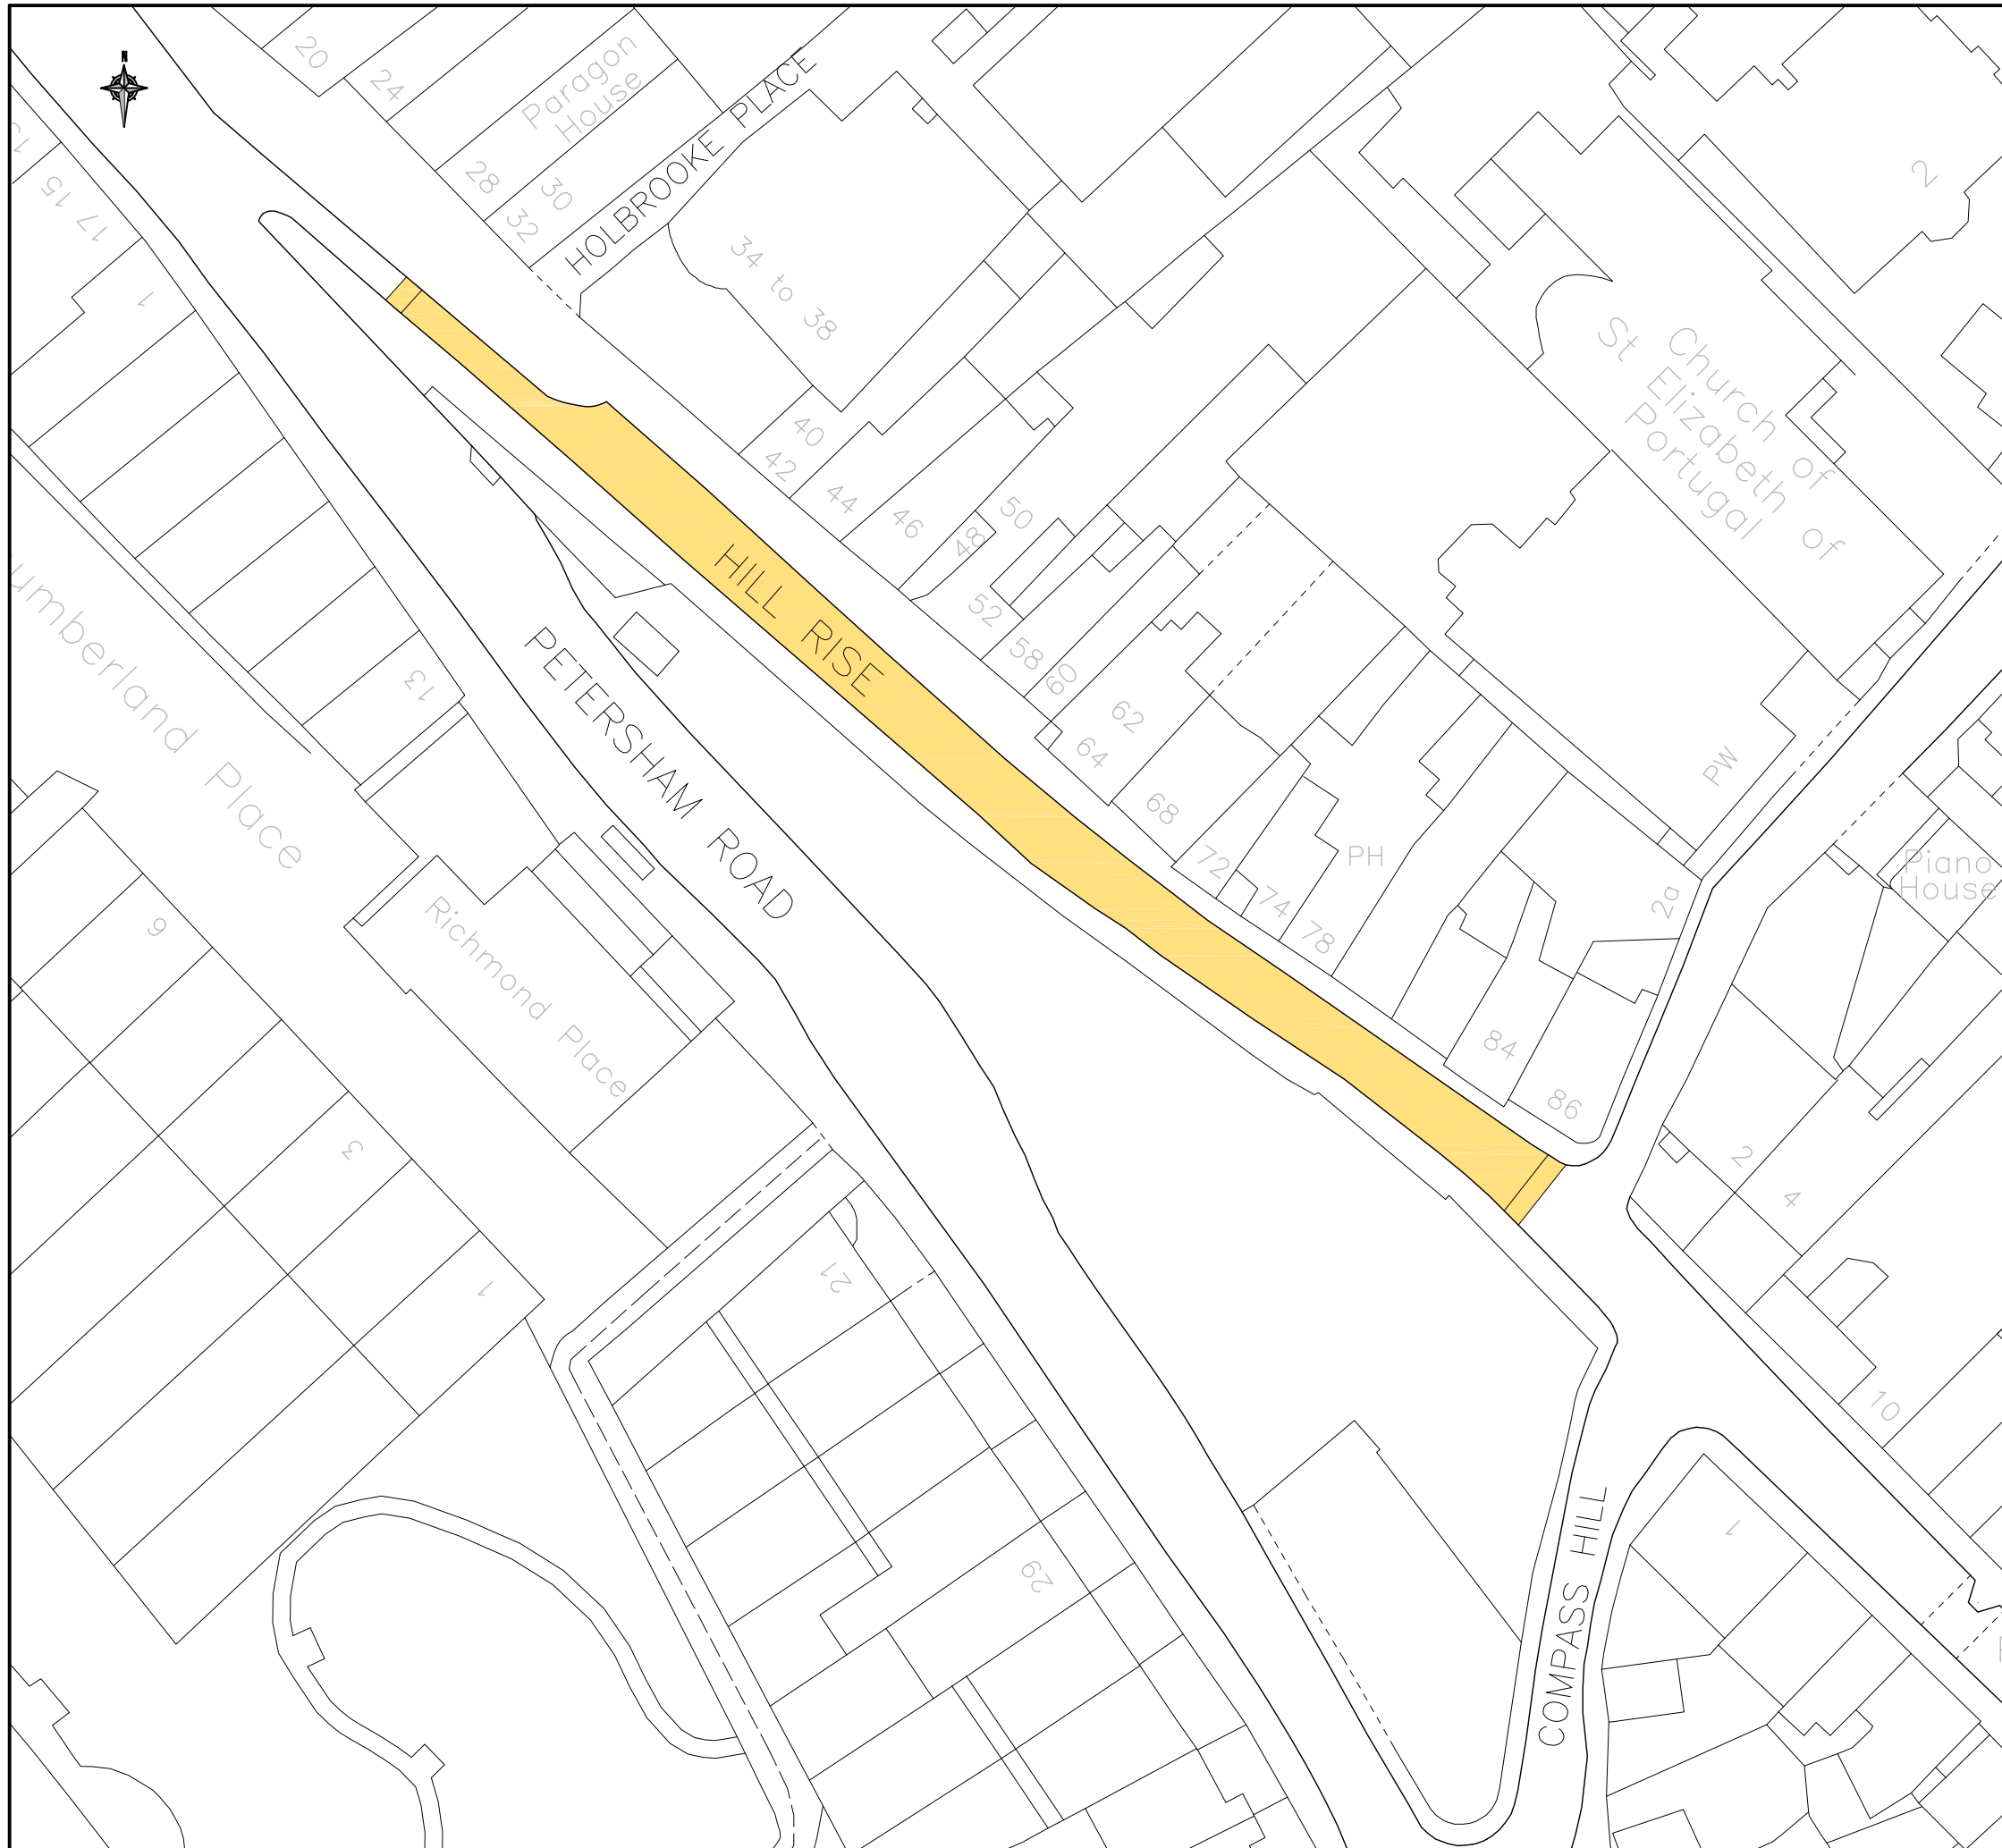

"This map is reproduced from Ordnance Survey material with the permission of the Controller of His Majesty's Stationery Office © Crown copyright. Unauthorised reproduction infringes Crown copyright and may lead to prosecution or civil proceedings AC0000825287 [2026]."

 EXTENT OF PROPOSED RAISED TABLE

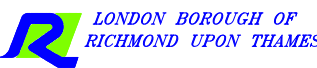REVISION	AMENDMENT	DRAWN BY AND DATE	DESIGNED BY AND DATE	CHECKED BY AND DATE	APPROVED BY AND DATE
		DRAFT	SCALE (AT A3 SIZE)		
		ISSUE	1:500		
CLIENT	LONDON BOROUGH OF RICHMOND UPON THAMES				
PROJECT	HILL RISE, RICHMOND – FOOTWAY IMPROVEMENTS				
DRAWING TITLE	EXTENT OF RAISED TABLE				
ISSUING OFFICE	TWICKENHAM	DRAWING NUMBER		REVISION	
TELEPHONE	020 88911411	202603-IN-GL-001			