

ROAD TRAFFIC REGULATION ACT 1984

THE LONDON BOROUGH OF RICHMOND UPON THAMES (WAITING AND LOADING  
RESTRICTION) (CIVIL ENFORCEMENT AREA) (AMENDMENT No. \*\*) ORDER 202\*

**Rocks Lane, Mill Hill Road and Common Road, Barnes**

(Reference 26/096)


1. The Council of the London Borough of Richmond upon Thames propose to make the above Orders under sections 6 and 124 of, and Part IV of Schedule 9 to, the Road Traffic Regulation Act 1984, as amended.
2. The general effects of the **Waiting and Loading Restrictions Order** will be to introduce a lengths of double yellow lines (“no waiting at any time”) in Rocks Lane, Mill Hill Road and Common Road, Barnes.
3. Copies of further particulars giving details to the proposals: -
  - (a) can be inspected, quoting Reference 26/096, at the Civic Centre (Central Reception, ground floor), 44 York Street, Twickenham between 9.15am and 5pm on Mondays to Fridays, except for Bank and other public holidays; and
  - (b) may be viewed on the Council's web-site at [http://www.richmond.gov.uk/public\\_notices](http://www.richmond.gov.uk/public_notices)
4. Persons wishing to object to or support the proposals or any part thereof should write to the Director of Highways and Street Scene, London Borough of Richmond upon Thames, Civic Centre, 44 York Street, Twickenham TW1 3BZ within 28 days of the date of this Notice giving the grounds of their objection. Representations may also be sent by email to [Trafficorders@richmond.gov.uk](mailto:Trafficorders@richmond.gov.uk).

Giles Radford  
Director - Highways Operations and Street Scene  
Civic Centre, 44 York St, Twickenham, TW1 3BZ

Dated 12 June 2026

"This map is reproduced from Ordnance Survey material with the permission of the Controller of His Majesty's Stationery Office © Crown copyright. Unauthorised reproduction infringes Crown copyright and may lead to prosecution or civil proceedings 100019441 [2026]."

**PROPOSED "NO WAITING AT ANY TIME" RESTRICTIONS:  
ROCK'S LANE AND MILL HILL ROAD**

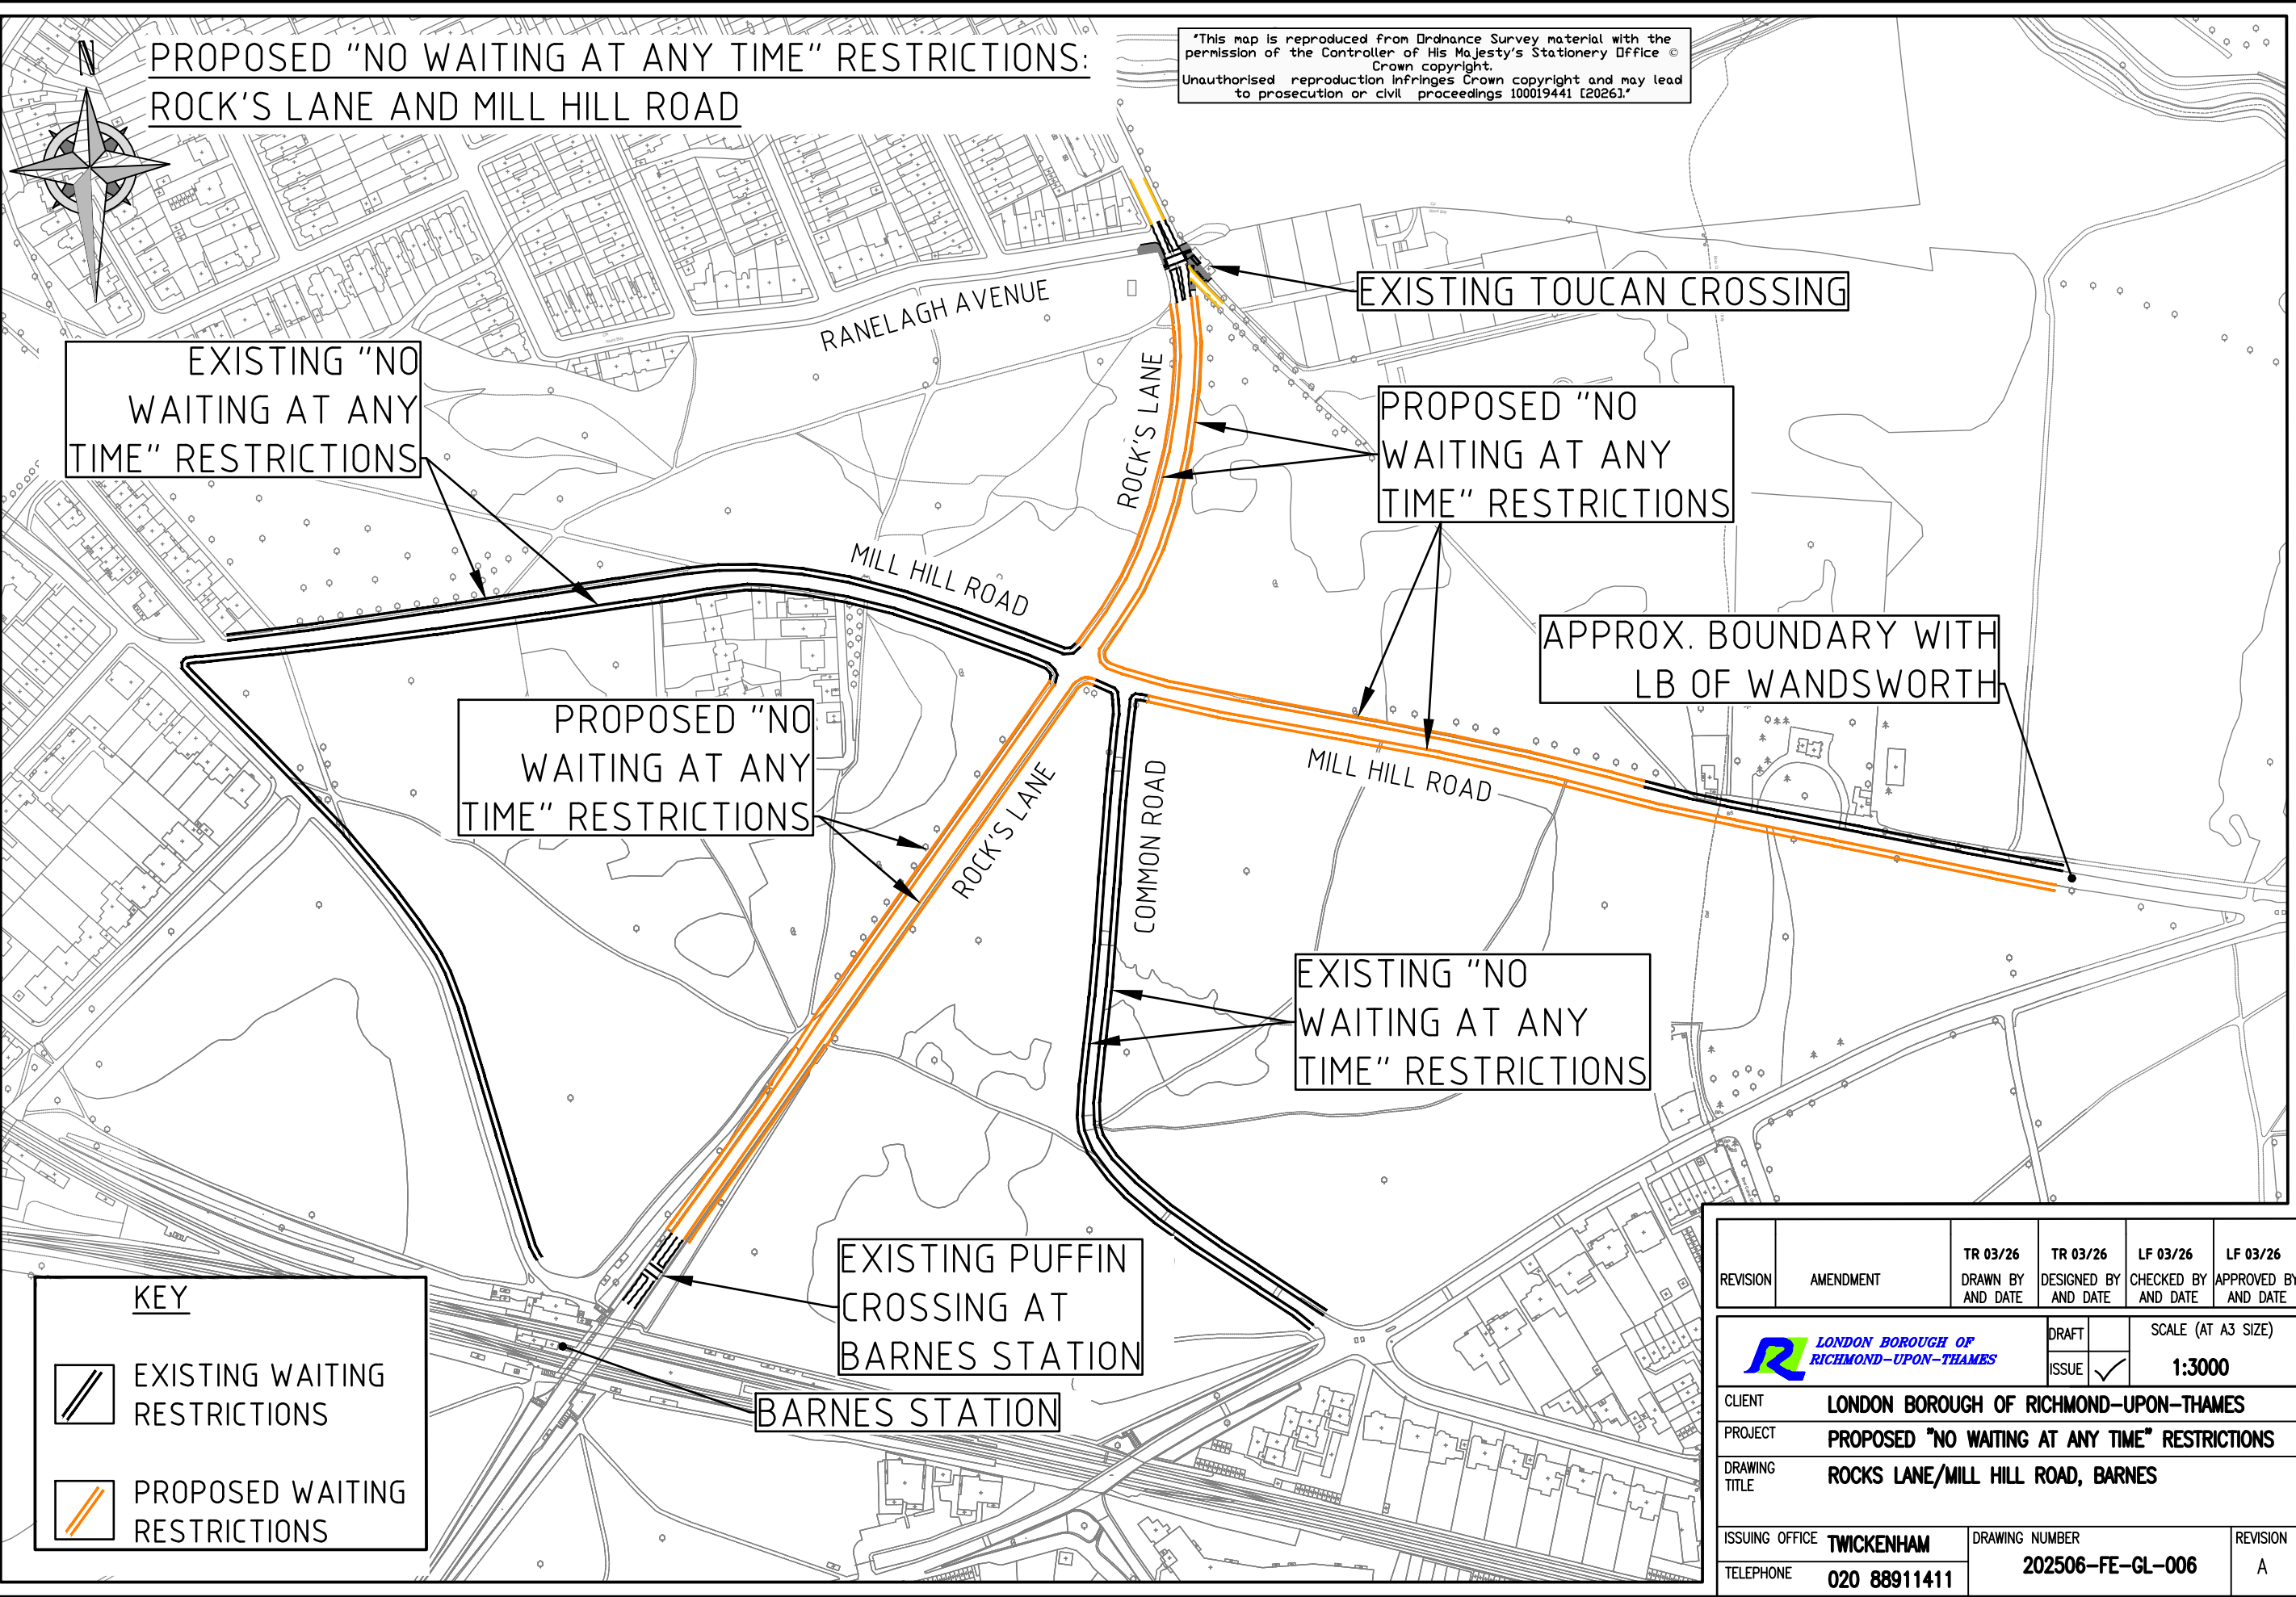

EXISTING "NO WAITING AT ANY TIME" RESTRICTIONS

EXISTING TOUCAN CROSSING

PROPOSED "NO WAITING AT ANY TIME" RESTRICTIONS

APPROX. BOUNDARY WITH LB OF WANDSWORTH



PROPOSED "NO WAITING AT ANY TIME" RESTRICTIONS


EXISTING "NO WAITING AT ANY TIME" RESTRICTIONS

EXISTING PUFFIN CROSSING AT BARNES STATION

BARNES STATION

**KEY**

-  EXISTING WAITING RESTRICTIONS
-  PROPOSED WAITING RESTRICTIONS

REVISION	AMENDMENT	TR 03/26 DRAWN BY AND DATE	TR 03/26 DESIGNED BY AND DATE	LF 03/26 CHECKED BY AND DATE	LF 03/26 APPROVED BY AND DATE
			DRAFT	SCALE (AT A3 SIZE)	
			ISSUE	1:3000	
CLIENT		LONDON BOROUGH OF RICHMOND-UPON-THAMES			
PROJECT		PROPOSED "NO WAITING AT ANY TIME" RESTRICTIONS			
DRAWING TITLE		ROCK'S LANE/MILL HILL ROAD, BARNES			
ISSUING OFFICE	TWICKENHAM	DRAWING NUMBER		REVISION	
TELEPHONE	020 88911411	202506-FE-GL-006		A	