

ROAD TRAFFIC REGULATION ACT 1984

THE LONDON BOROUGH OF RICHMOND UPON THAMES (WAITING AND LOADING RESTRICTION) (CIVIL ENFORCEMENT AREA) (AMENDMENT No. **) ORDER 202*

(Reference 26/142)

1. The Council of the London Borough of Richmond upon Thames propose to make the above Order under section 6, 23 and 124 of, and Part IV of Schedule 9 to, the Road Traffic Regulation Act 1984, as amended.
2. The general effect of the **Waiting and Loading Restriction Amendment Order** will be to introduce lengths of yellow lines as set out in the schedule to this Notice.
3. Copies of further particulars relating to the Order: -
 - (a) can be inspected, quoting Reference 26/142, at the Civic Centre (Central Reception, ground floor), 44 York Street, Twickenham between 9.15am and 5pm on Mondays to Fridays, except for Bank and other public holidays; and
 - (b) may be viewed on the Council's web-site at http://www.richmond.gov.uk/public_notices
4. Persons wishing to object to or support the proposals or any part thereof should write to the Director of Highways and Street Scene, London Borough of Richmond upon Thames, Civic Centre, 44 York Street, Twickenham TW1 3BZ within 28 days of the date of this Notice giving the grounds of their objection. Representations may also be sent by email to Trafficorders@richmond.gov.uk.


Giles Radford
Director - Highway Operations and Street Scene
Civic Centre, 44 York St, Twickenham, TW1 3BZ

Dated 30 July 2026

SCHEDULE

Street	Details
Conway Road and Meadow Close, Whitton	In Conway Road to introduce double yellow lines near the junction with Hanworth Road and on the bend near No. 22 Conway Road. In Meadow Close to introduce double yellow lines around the junction with Conway Road
Grove Road, Richmond	To introduce double yellow lines in Grove Road near junction with Cambrian Road to prevent obstructive parking.
Hampton Road, Teddington	To Introduce double yellow lines outside No. 24 Hampton Road and

	Oakhurst Close.
Hospital Bridge Road, Whitton	To introduce double yellow lines outside and opposite No. 165 Hospital Bridge Road to reduce obstructive parking.
Kingston Road, Teddington:	To extend the zebra crossing control area outside No. 219d Kingston Road.
Neville & Woodville Road, at junction of Stretton Road	To introduce double yellow lines around the Neville Road/Stretton Road and Woodville Road/Stretton Road junction.
Palmers Road, East Sheen	To introduce double yellow lines along the eastern side of Palmers Road and at the access to St Leonard's Court.
Park Close, Hampton	To introduce double yellow lines outside No. 4a Park Close to facilitate access to the property.
Queens Ride, Barnes	To introduce double yellow lines outside the access points to Roehampton Court.
St Albans Lodge, Hampton Court Road	To upgrade lengths of single yellow lines to double yellow lines outside St Albans Lodge, Hampton Court Road
West Temple Sheen/Christchurch Road, East Sheen	To introduce double yellow lines at the junction of West Temple Sheen and Christchurch Road.

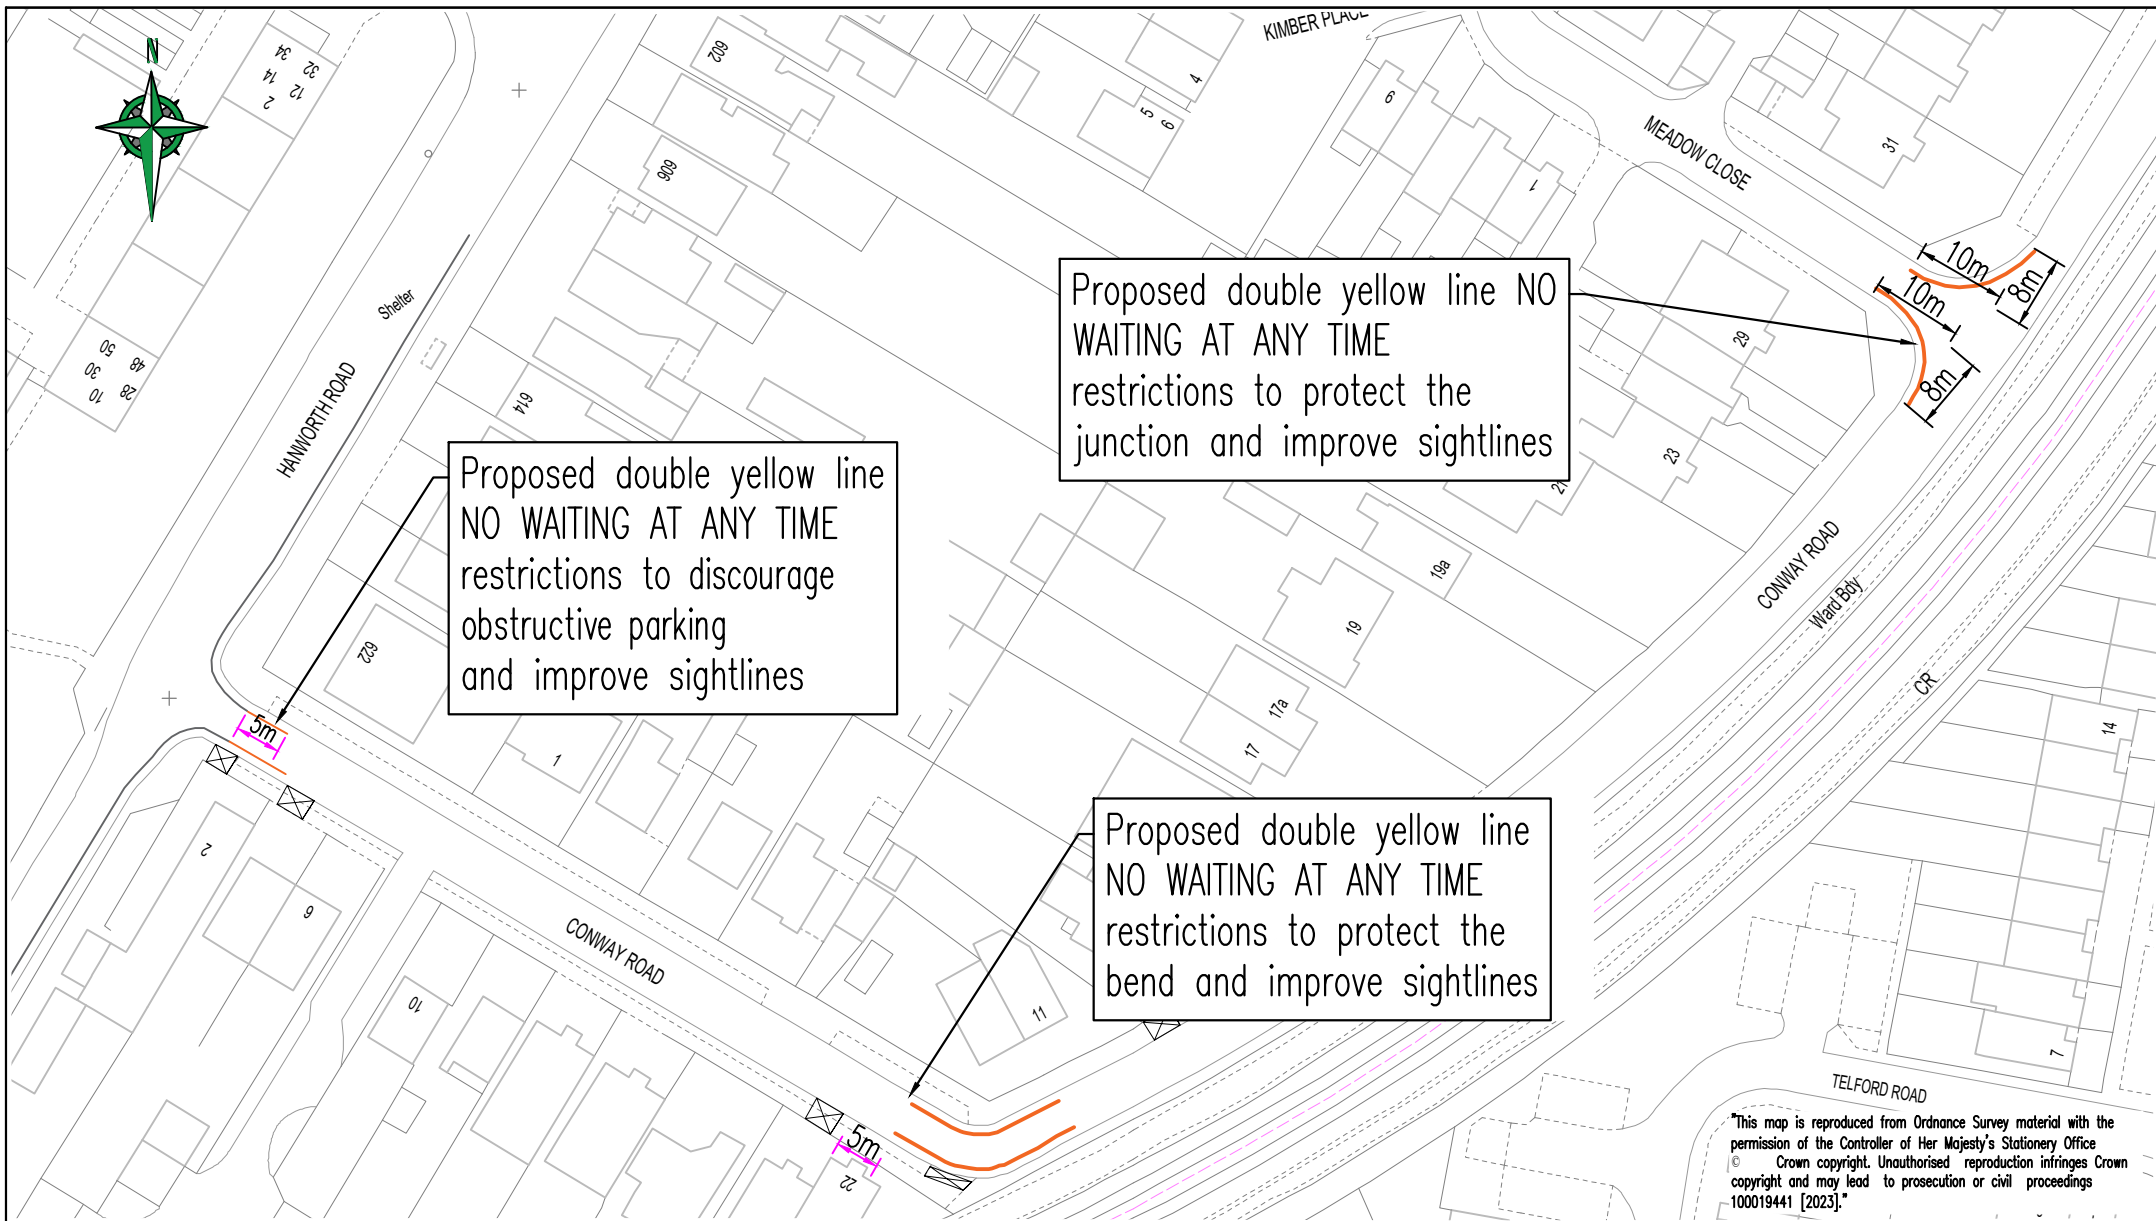

Legend

- Proposed double yellow lines
- Existing double yellow lines
- ⊠ Existing vehicular drive way

	TAS	FIRST ISSUE
-		
-		
-		
-		

Project Title:


Conway Road & Meadow Close
Whitton

Drawing Title:

Proposed Waiting Restrictions
For Consultation
General Arrangement



Scale: 1:1000	NTS	Drawn By: TAS	Project No:	Drawing No: B101-CS-GL-004
Date: April 2026	Checked By: LF	Batch 101	Revision: A	

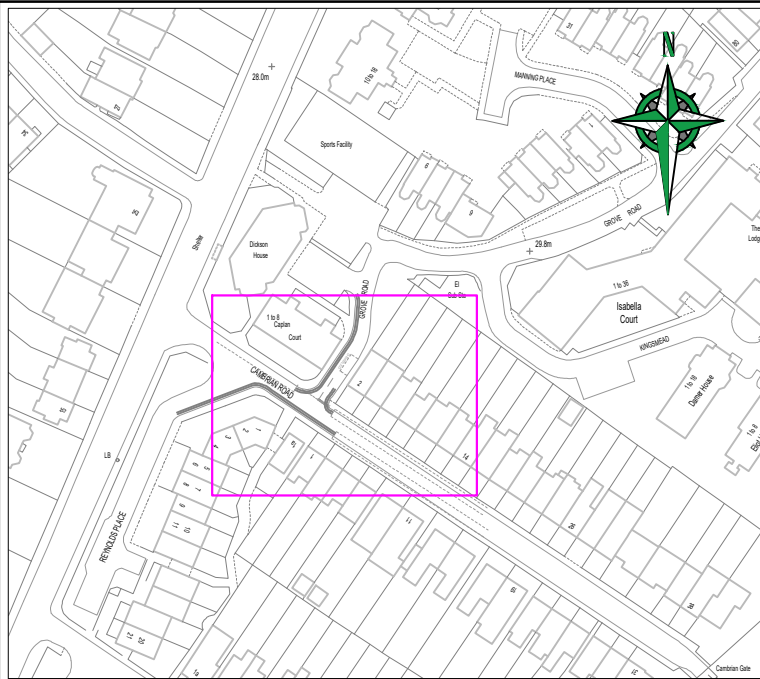

LOCATION PLAN (NOT TO SCALE)

Proposed NO WAITING
AT ANY TIME
restrictions to prevent
obstructive parking

1 to 8
Caplan
Court

CAMBRIAN ROAD

GROVE ROAD

DISABLED

2

"This map is reproduced from Ordnance Survey material with the permission of the Controller of Her Majesty's Stationary Office
© Crown copyright. Unauthorised reproduction infringes Crown copyright and may lead to prosecution or civil proceedings 100019441 [2023]."

Legend			
Existing double yellow lines			
Proposed double yellow lines			
-		TAS	FIRST ISSUE
-			
-			
-			


Project Title:	Grove Road Richmond
Drawing Title:	Proposed Waiting Restrictions For Consultation General Arrangement

LONDON BOROUGH OF RICHMOND UPON THAMES ENVIRONMENT AND COMMUNITY SERVICES DEPARTMENT			
Scale: © A4:	NTS	Drawn By:	TAS
Date:	April 2026	Checked By:	LF
Project No:	Batch 101	Drawing No:	B101-CS-GL-005
		Revision:	A

Legend

Proposed double yellow lines

Existing double yellow lines

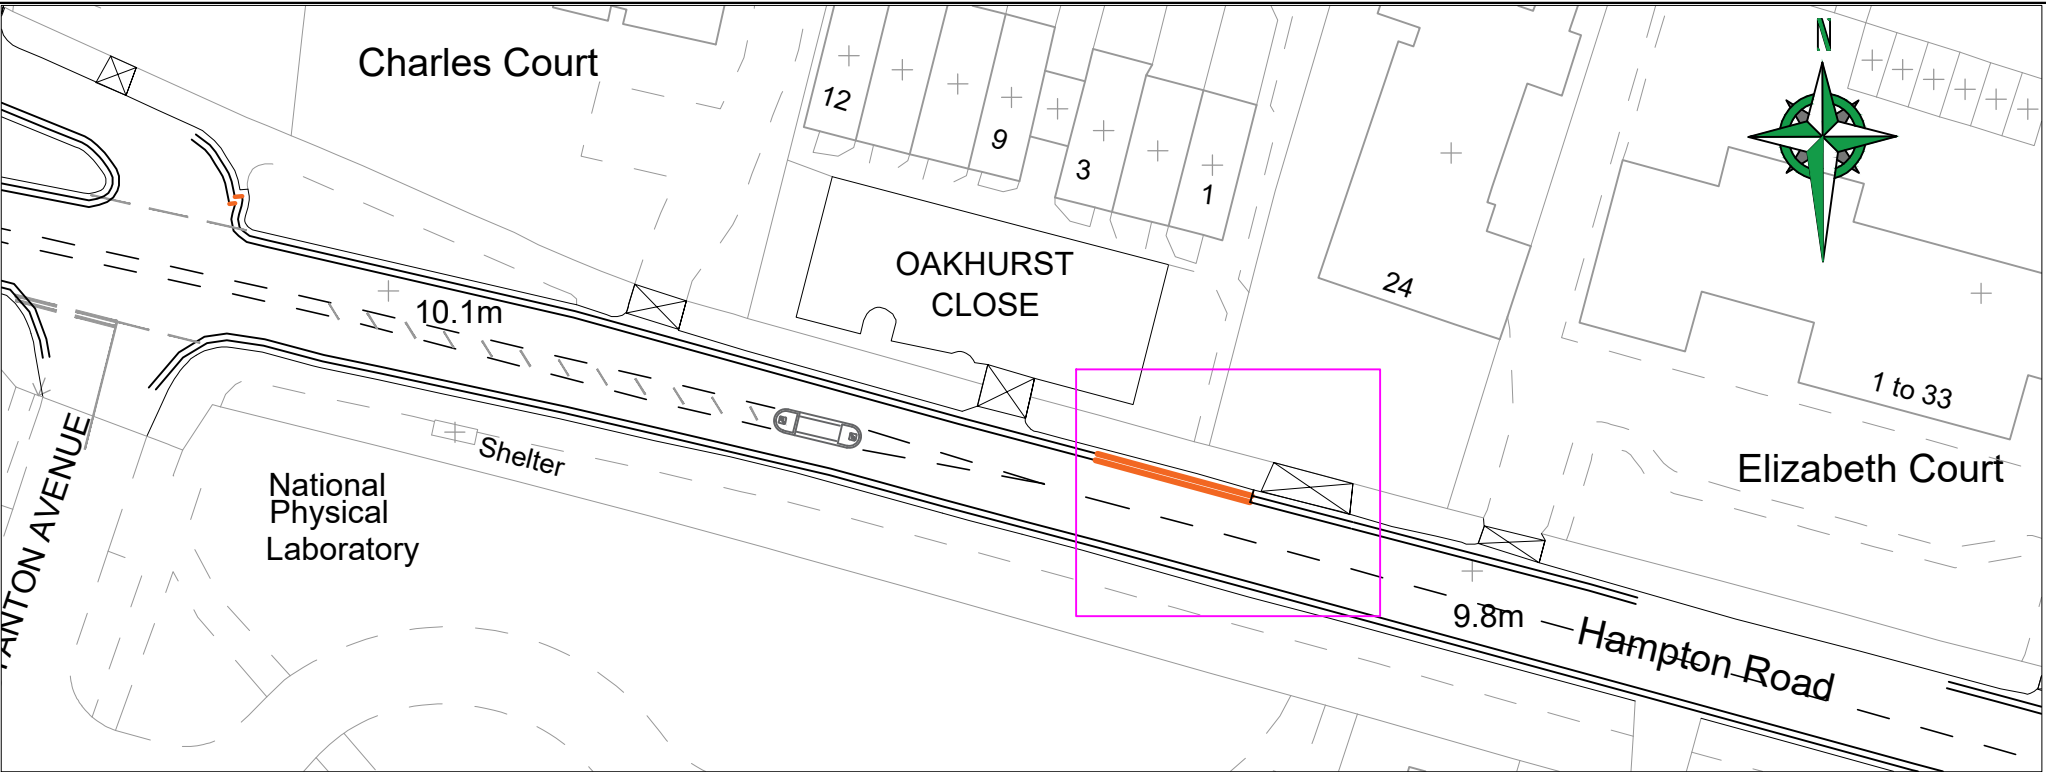Existing vehicular drive way

LOCATION PLAN [NOT TO SCALE]

USE the
crossover

Proposed double yellow lines NO WAITING AT ANY TIME restriction extension to discourage obstructive parking and improve sightlines for drivers using driveway at No. 24 Hampton Road and improve access along Hampton Road for larger vehicles.

*This map is reproduced from Ordnance Survey material with the permission of the Controller of Her Majesty's Stationery Office © Crown copyright.
Unauthorised reproduction infringes Crown copyright and may lead to prosecution or civil proceedings 100019441 [2019].*

-			
-			
-			
A			FIRST ISSUE
Rev	Date	By	Amendments

General Notes:

1. THIS DRAWING TO BE READ IN CONJUNCTION WITH ALL RELEVANT ENGINEERS DRAWINGS & SPECIFICATIONS.

2. DO NOT SCALE THIS DRAWING. ALL MEASUREMENTS IN METRES, UNLESS OTHERWISE STATED.

Drawing Status:

FOR INFORMATION

Project Title:

Hampton Road
Teddington

Drawing Title:

Proposed Waiting Restrictions
For Consultation
General Arrangement

LONDON BOROUGH OF
RICHMOND UPON THAMES

ENVIRONMENT AND COMMUNITY
SERVICES DEPARTMENT

Scale @ A3:

NTS

Drawn By:

TAS

Date:

April 2026

Project No:

Batch 101

Drawing No:


B101-CS-GL-008

Checked By:

LF

Revision:

A

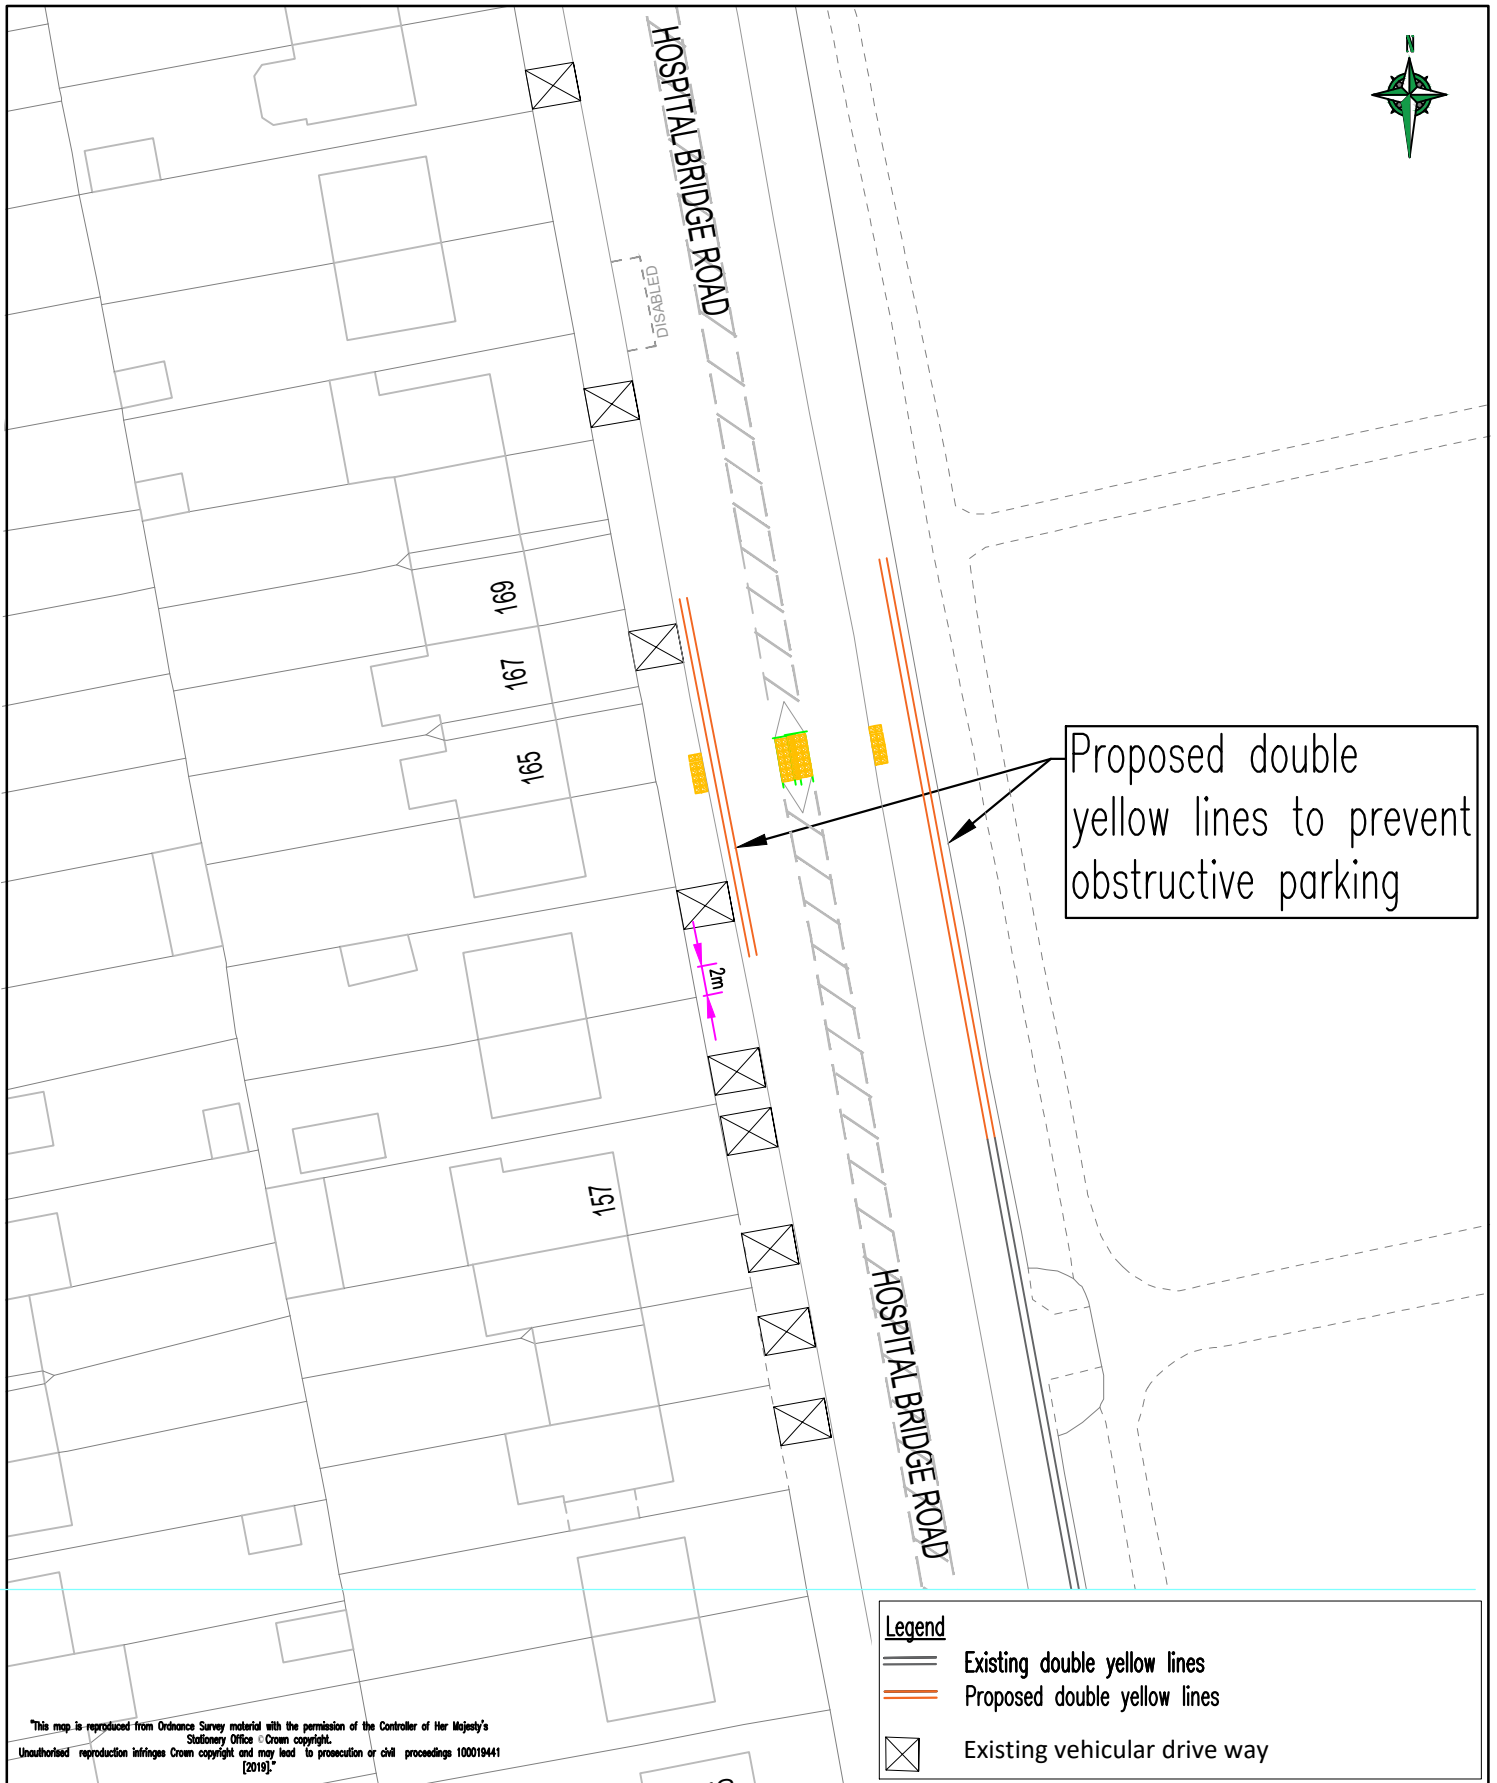

*This map is reproduced from Ordnance Survey material with the permission of the Controller of Her Majesty's Stationary Office © Crown copyright.
Unauthorized reproduction infringes Crown copyright and may lead to prosecution or civil proceedings 100019441 [2019].*

GENERAL NOTES:

1. THIS DRAWING TO BE READ IN CONJUNCTION WITH ALL RELEVANT ENGINEERS DRAWINGS & SPECIFICATIONS.
2. DO NOT SCALE THIS DRAWING. ALL DRAWING IN METRES.

Project Title:

165 HOSPITAL BRIDGE ROAD
TWICKENHAM

Drawing Title:

PROPOSED WAITING RESTRICTIONS
FOR CONSULTATION
GENERAL ARRANGEMENT



**LONDON BOROUGH OF
RICHMOND UPON THAMES**

ENVIRONMENT AND COMMUNITY
SERVICES DEPARTMENT

Scale: A4:

NTS

Drawn By:

TAS

Project No:

Drawing No:

B101-CS-CL-001

Date: April 2026


Checked By:

LF

Batch 101

Revision:

A

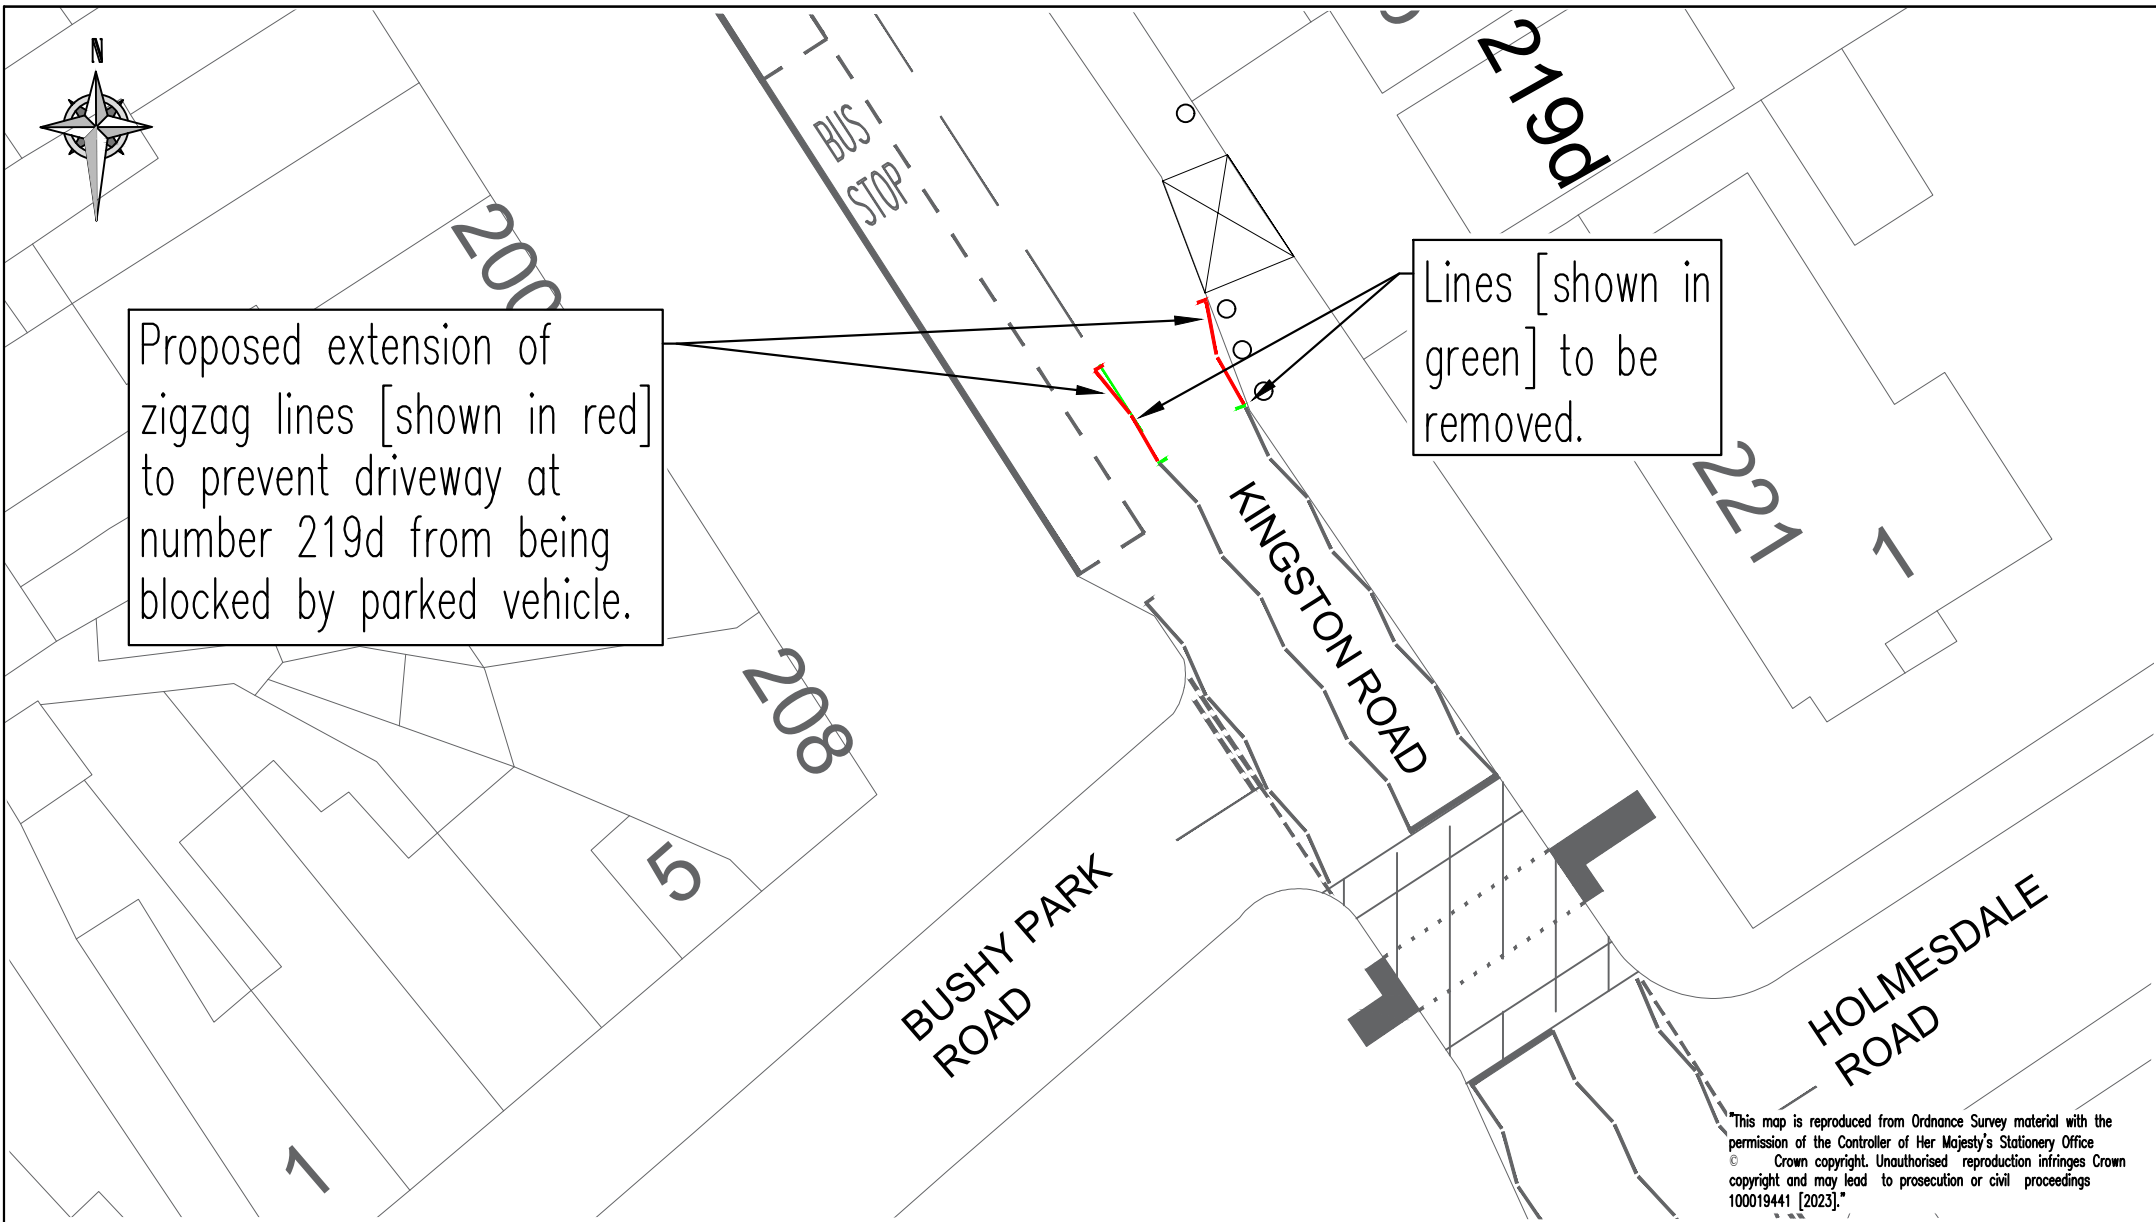

Legend

- Existing zigzag lines
 Existing vehicular drive way
 Proposed extension of zigzag lines
 Remove line

		TAS	FIRST ISSUE
-			
-			
-			
-			

Project Title:


Near 219d, Kingston Road
Teddington

Drawing Title:

Proposed Waiting Restrictions
For Consultation
General Arrangement



Scale @ A4:	NTS	Drawn By:	TAS	Project No:		Drawing No:	B101-CS-GL-002
Date:	APRIL 2026	Checked By:	LF	Batch	101	Revision:	A

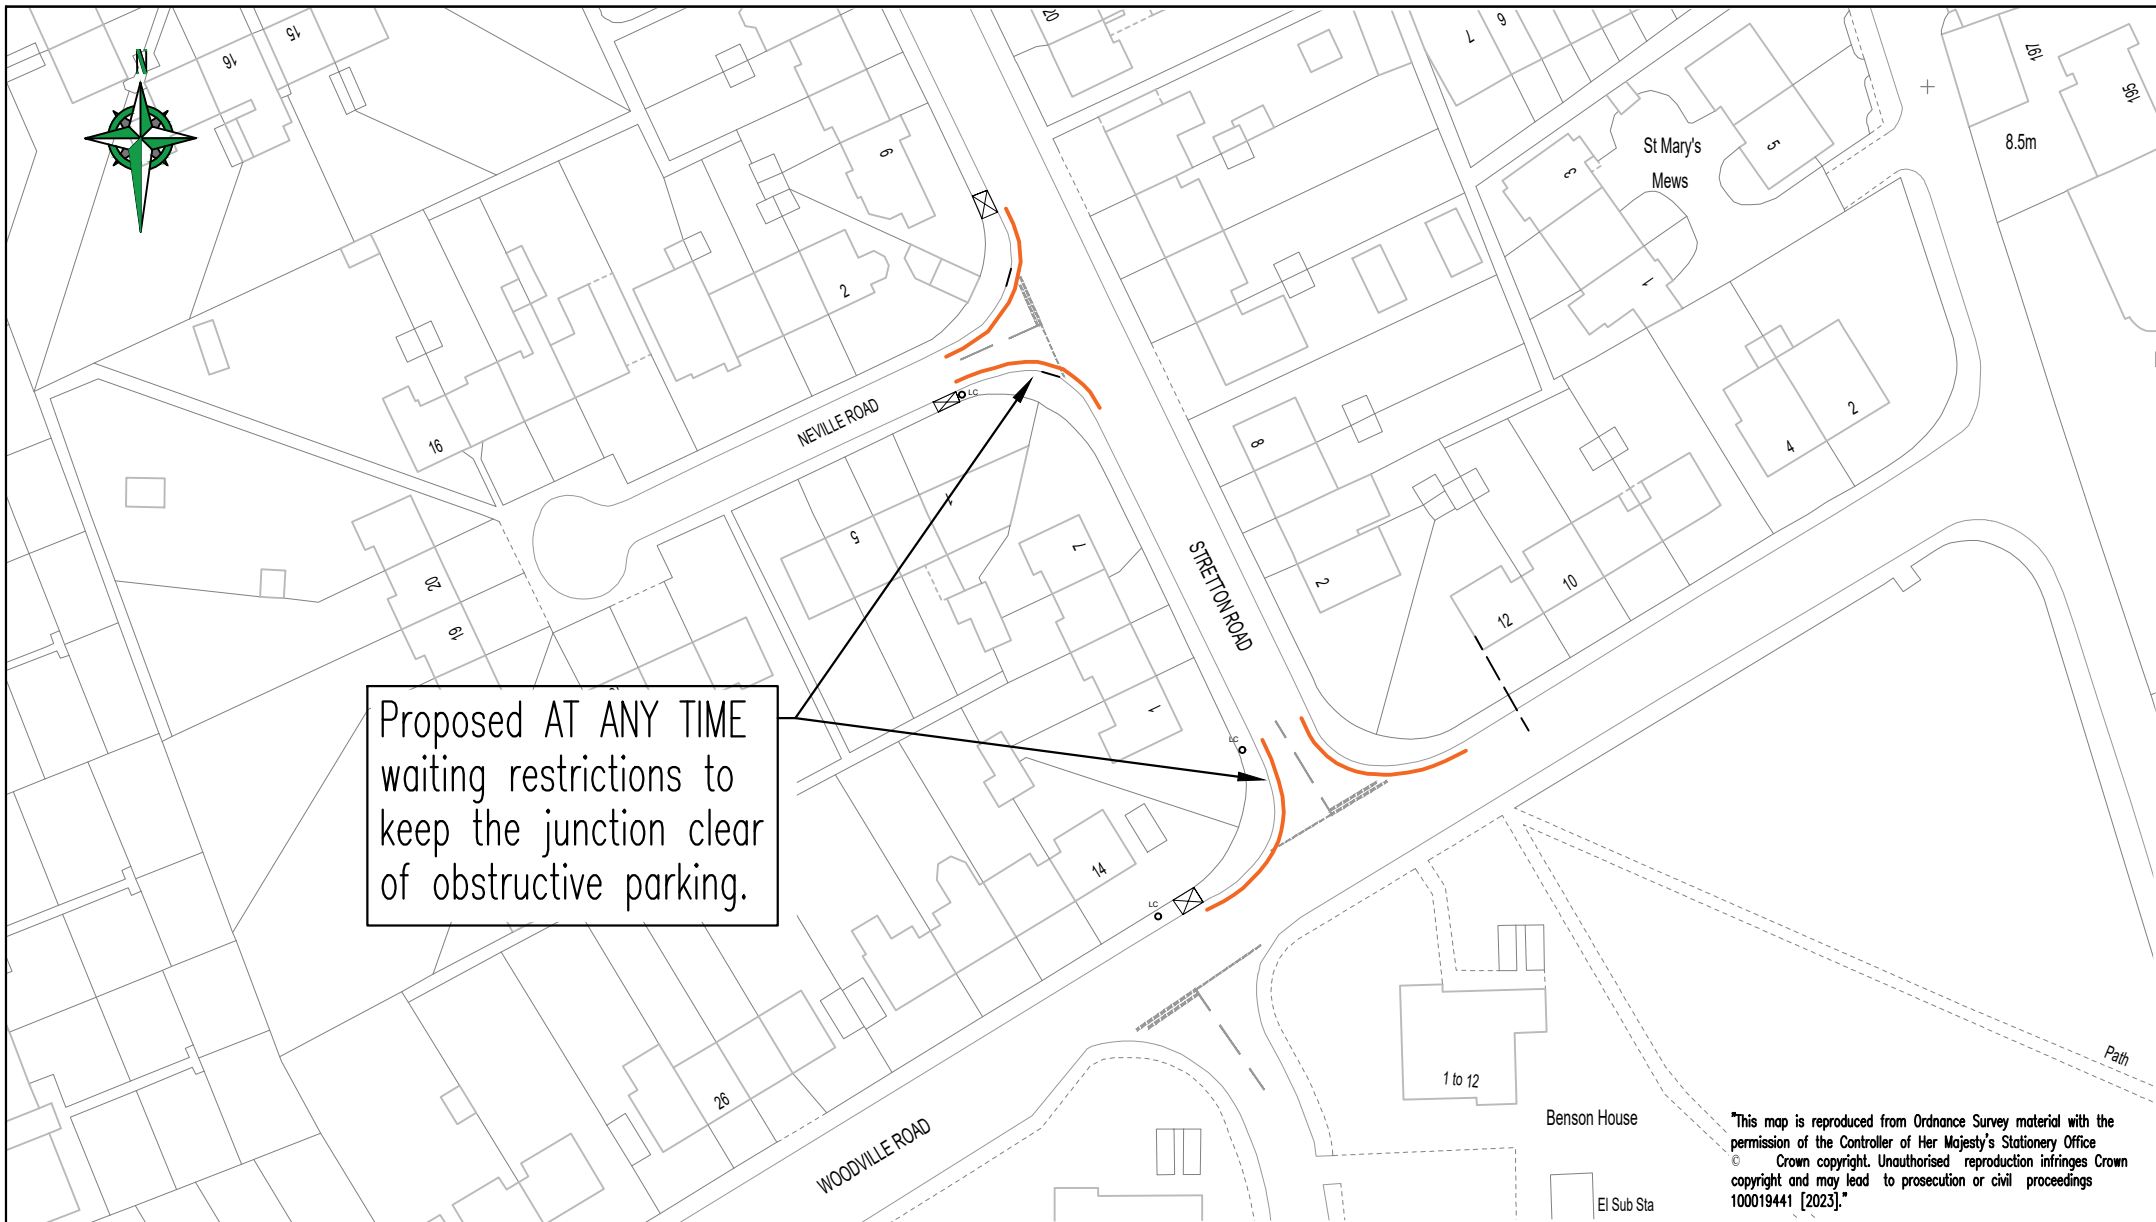

Legend

— Proposed double yellow lines

○ LC Existing lamp column

⊠ Existing vehicular drive way

-	TAS	FIRST ISSUE
-		
-		
-		

Project Title:

Neville Rd & Woodville JW Stretton Rd
Richmond


Drawing Title:

Proposed Waiting Restrictions
For Consultation
General Arrangement



Scale: A4:	NTS	Drawn By:	TAS	Project No:	Drawing No:
Date:	May 2026	Checked By:	LF	Batch 101	B101-CS-GL-006
					Revision: A

"This map is reproduced from Ordnance Survey material with the permission of the Controller of Her Majesty's Stationary Office
© Crown copyright. Unauthorised reproduction infringes Crown copyright and may lead to prosecution or civil proceedings 100019441 [2023]."

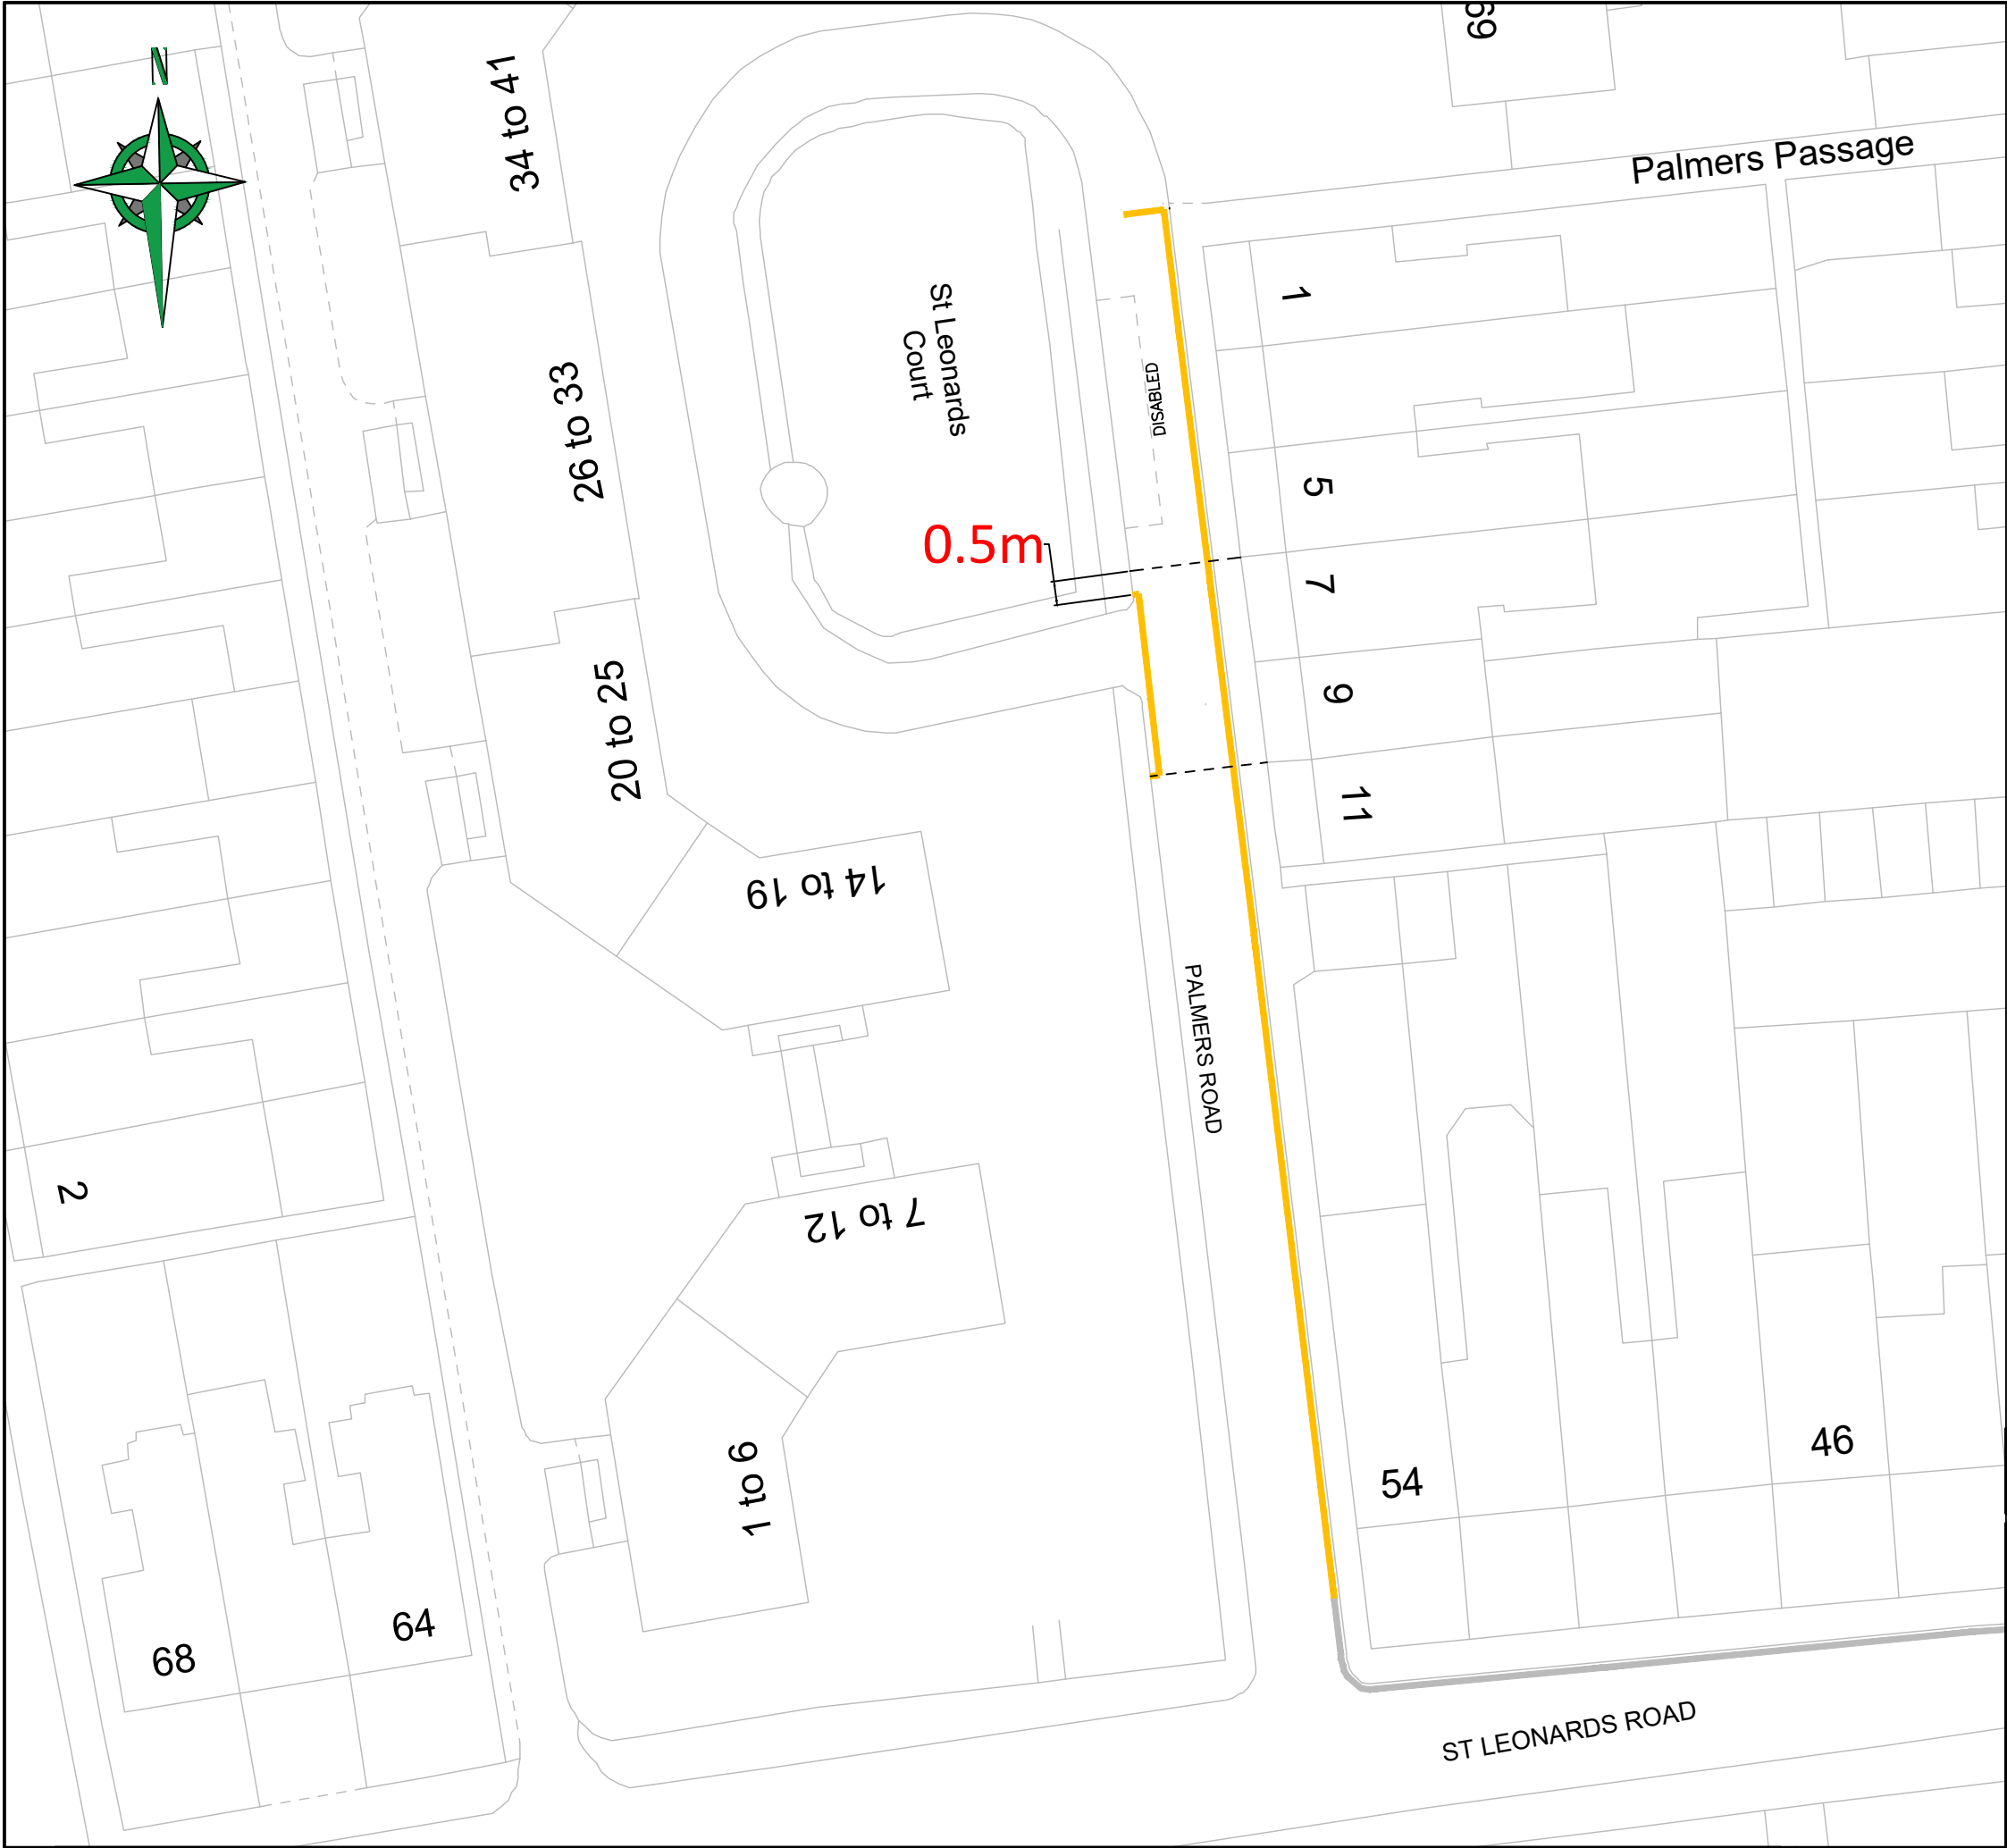

- KEY:
- PROPOSED DOUBLE YELLOW LINES
 - EXISTING DOUBLE YELLOW LINES
 - EXISTING PARKING BAYS

NOTES:


EXISTING DISABLED BAY TO BE REFRESHED

WESTERN DOUBLE YELLOW LINES TO START 0.5M SOUTH OF HOUSE NO.5 AND NO.7 BOUNDARY LINE AND END AT THE BOUNDARY LINE OF HOUSE NO.9 AND NO.11


"This map is reproduced from Ordnance Survey material with the permission of the Controller of His Majesty's Stationery Office ©Crown copyright. Unauthorised reproduction infringes Crown copyright and may lead to prosecution or civil proceedings 100019441 [2025]."

-	-	EAD 06.01.2026	EAD 06.01.2026	RP 06.01.2026	-
REVISION	AMENDMENT	DRAWN BY AND DATE	DESIGNED BY AND DATE	CHECKED BY AND DATE	APPROVED BY AND DATE

 <i>LONDON BOROUGH OF RICHMOND UPON THAMES</i>		DRAFT	✓	SCALE (AT A3 SIZE) N.T.S
		ISSUE	✓	
CLIENT LONDON BOROUGH OF RICHMOND UPON THAMES				
PROJECT ROAD SAFETY PALMERS ROAD				
DRAWING TITLE PALMERS ROAD DYL —				
ISSUING OFFICE TWICKENHAM		DRAWING NUMBER —		REVISION —
TELEPHONE 020 88911411				

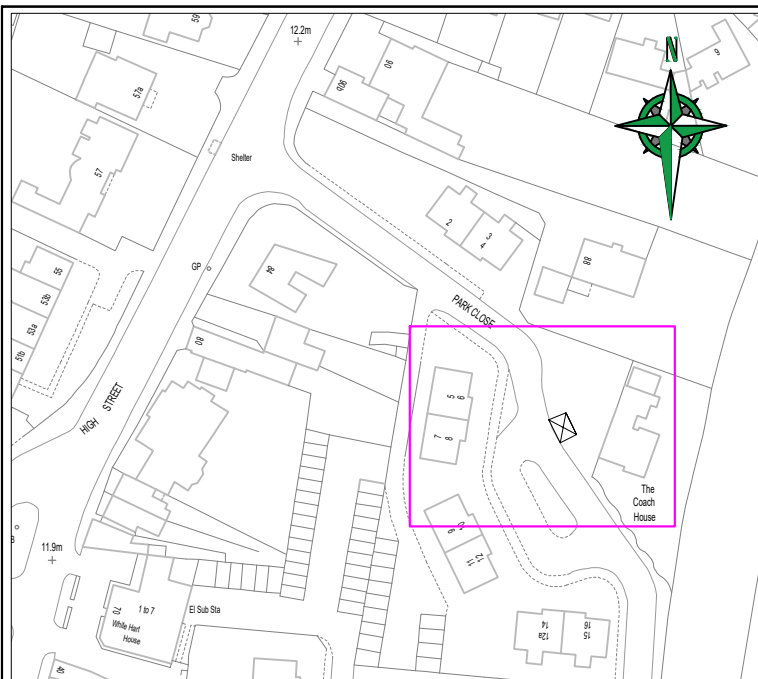

LOCATION PLAN [NOT TO SCALE]

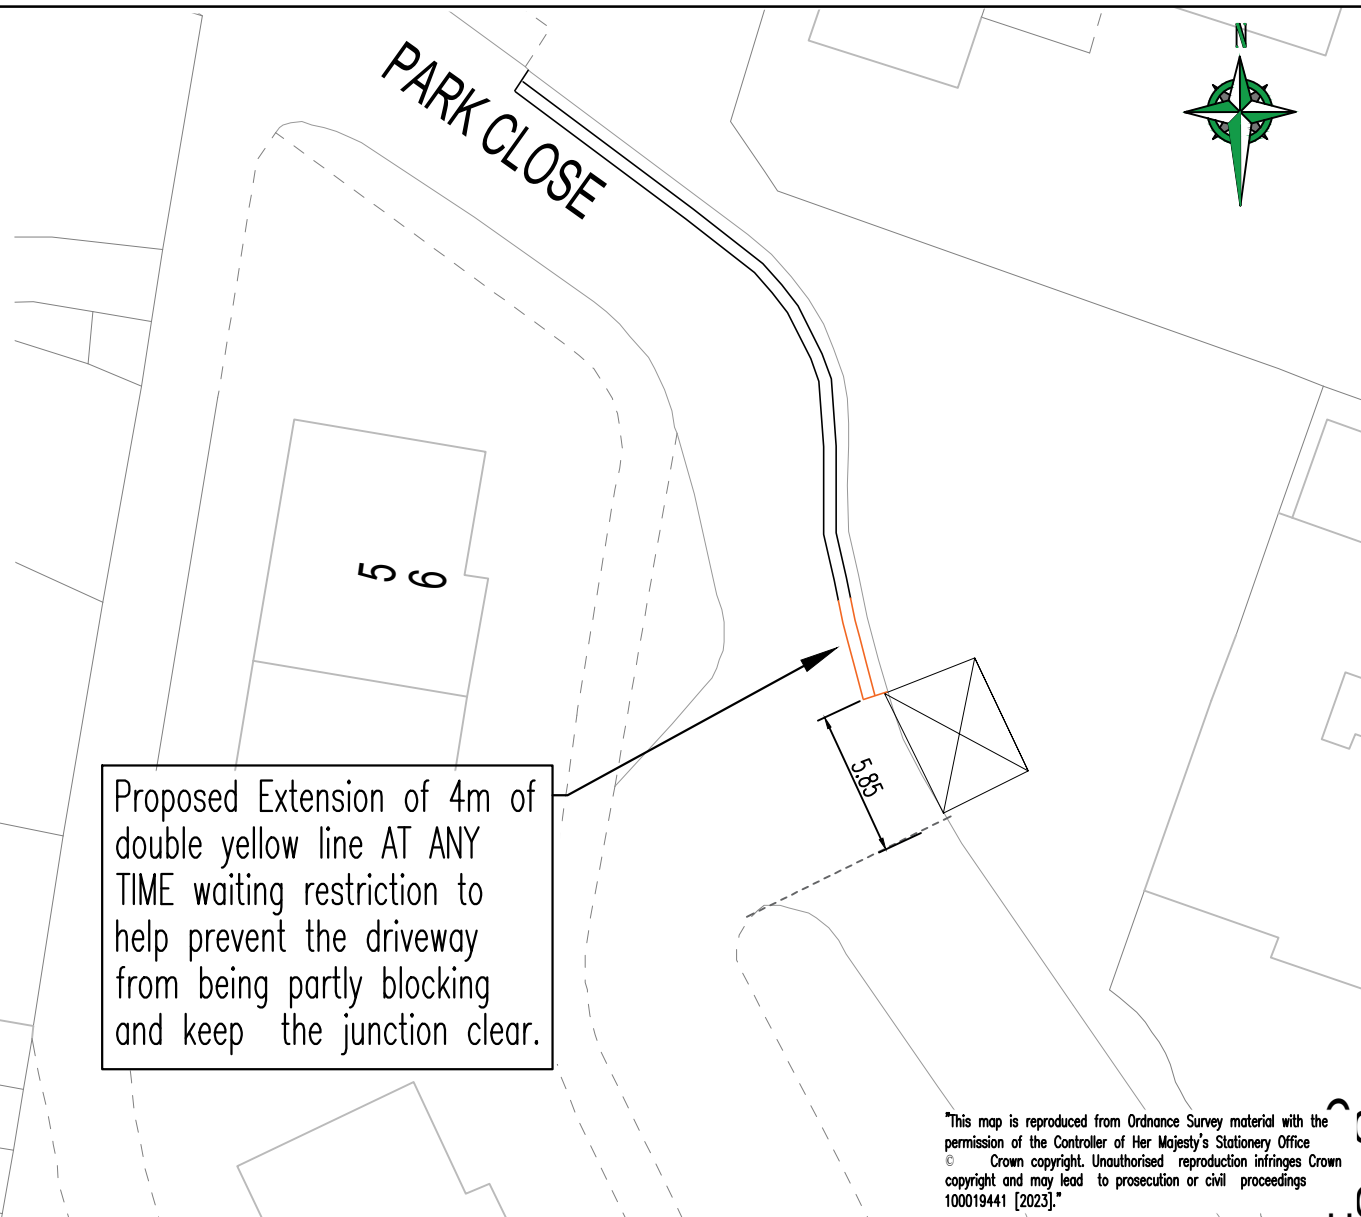

Proposed Extension of 4m of double yellow line AT ANY TIME waiting restriction to help prevent the driveway from being partly blocking and keep the junction clear.

"This map is reproduced from Ordnance Survey material with the permission of the Controller of Her Majesty's Stationery Office
© Crown copyright. Unauthorised reproduction infringes Crown copyright and may lead to prosecution or civil proceedings 100019441 [2023]."



Legend			
	Proposed double yellow lines		Existing vehicular drive way
	Existing double yellow lines		

-		TAS	FIRST ISSUE
-			
-			
-			


Project Title:	Park Close Hampton, TW12
Drawing Title:	Proposed Waiting Restrictions For Consultation General Arrangement




Scale: 1:1000	NTS	Drawn By:	TAS	Project No:		Drawing No:	B101-CS-GL-10
Date:	June 2026	Checked By:	LF	Batch	101	Revision:	A

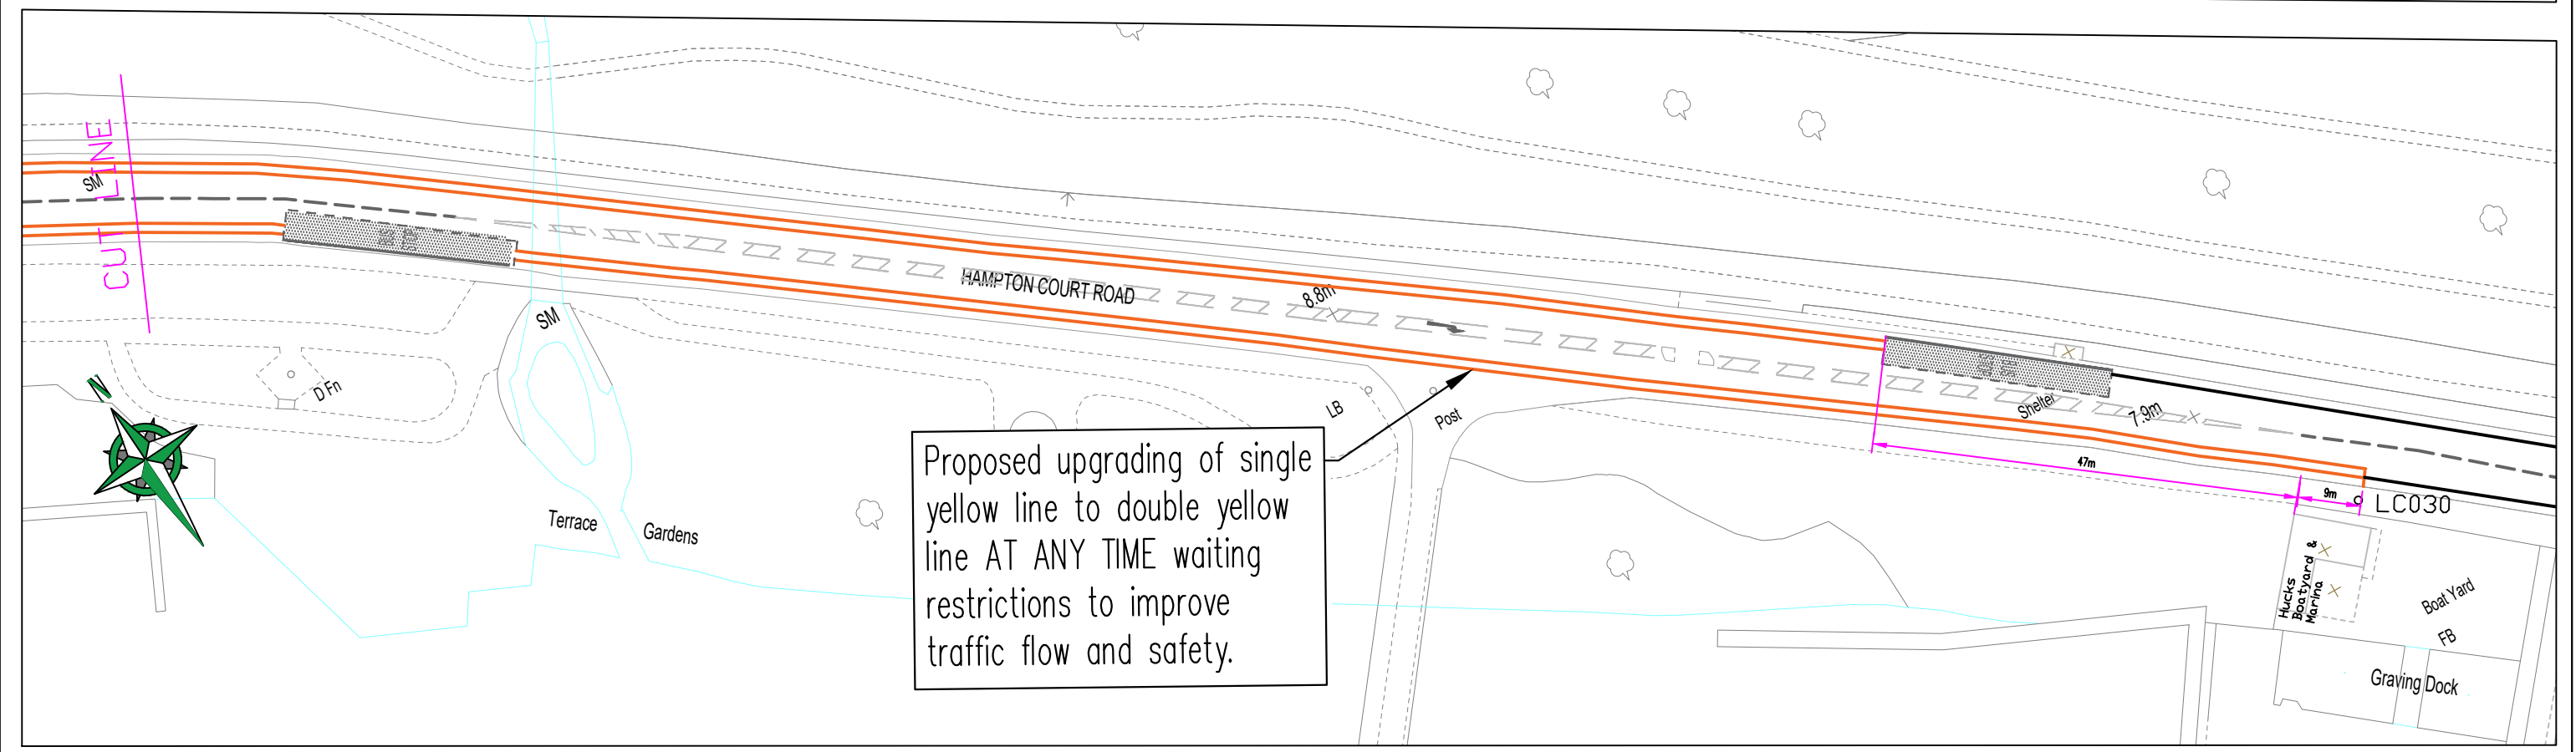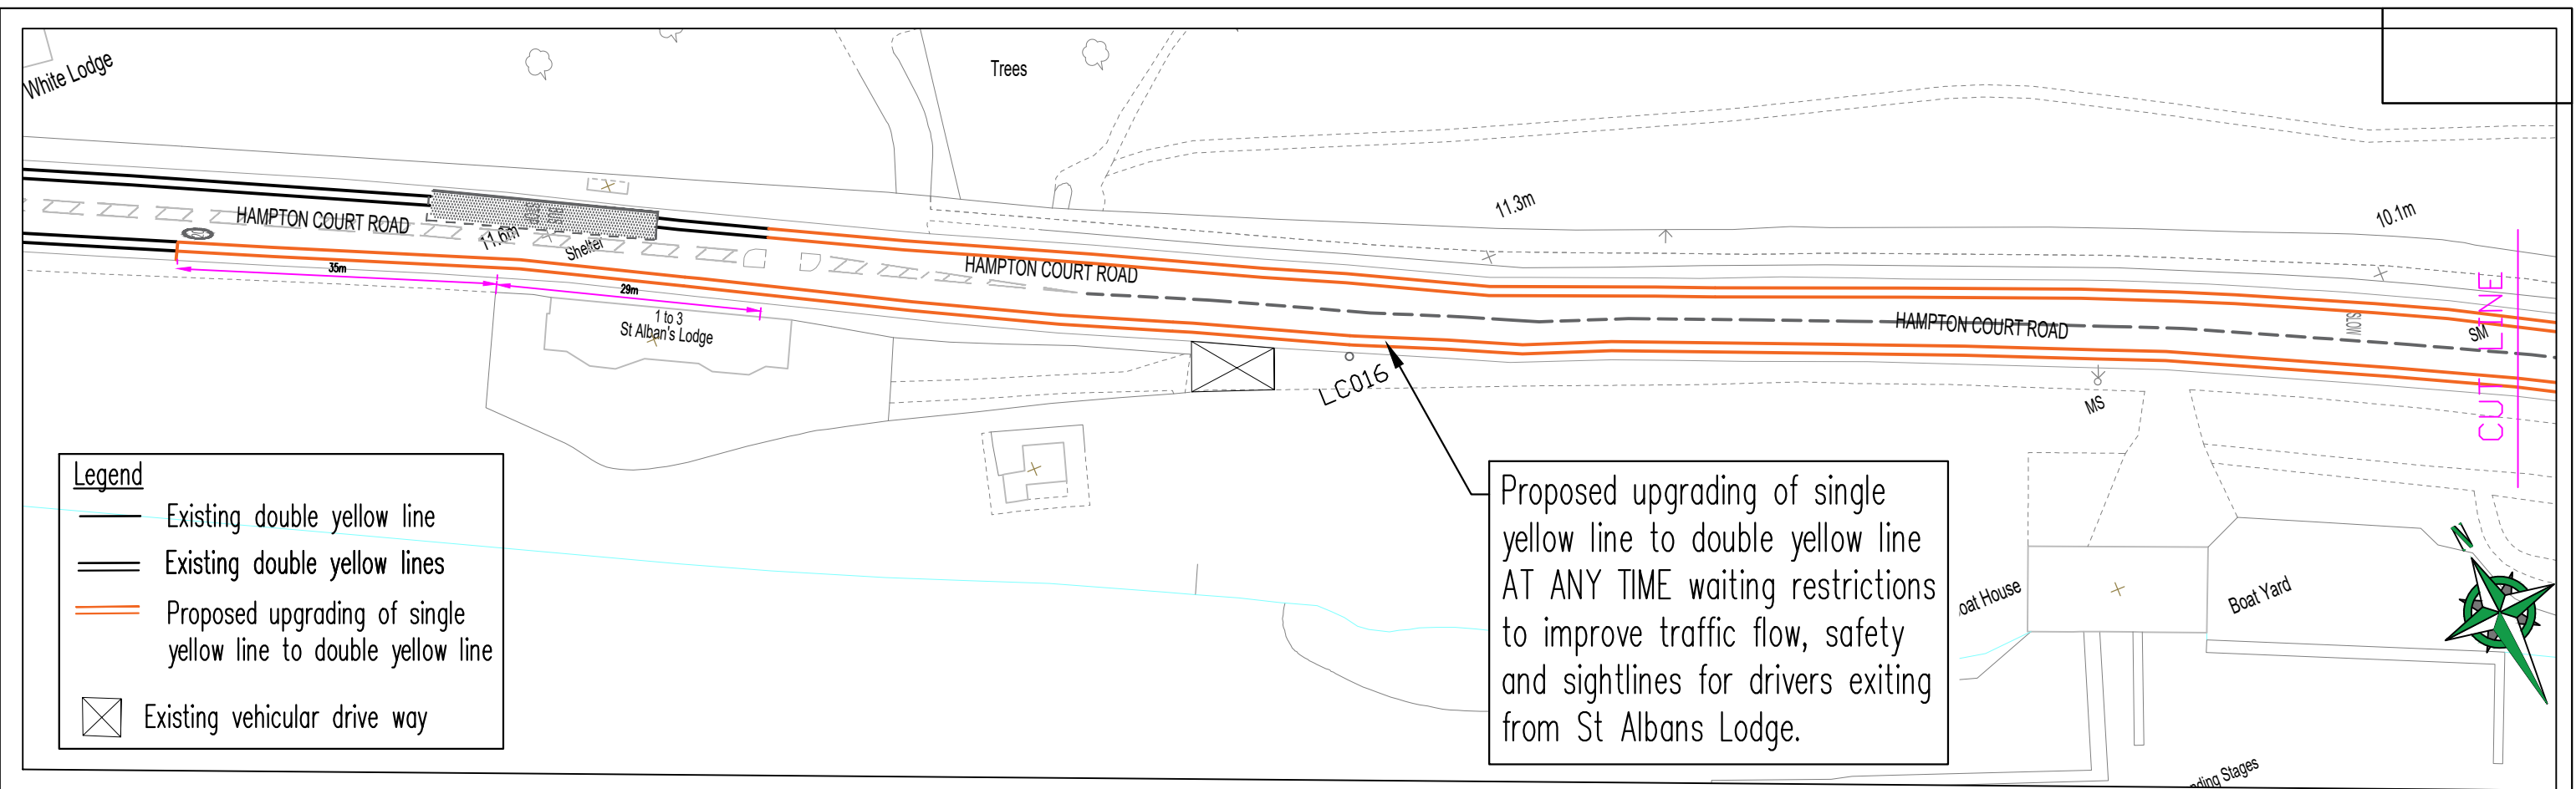

*This map is reproduced from Ordnance Survey material with the permission of the Controller of Her Majesty's Stationery Office © Crown copyright. Unauthorised reproduction infringes Crown copyright and may lead to prosecution or civil proceedings 100019441 [2019]. <table><tr><td>-</td><td></td><td></td><td></td></tr><tr><td>-</td><td></td><td></td><td></td></tr><tr><td>-</td><td></td><td></td><td></td></tr><tr><td>A</td><td></td><td></td><td>FIRST ISSUE</td></tr><tr><td>Rev</td><td>Date</td><td>By</td><td>Amendments</td></tr></table>	-				-				-				A			FIRST ISSUE	Rev	Date	By	Amendments	General Notes: - THIS DRAWING TO BE READ IN CONJUNCTION WITH ALL RELEVANT ENGINEERS DRAWINGS & SPECIFICATIONS. - DO NOT SCALE THIS DRAWING. ALL MEASUREMENTS IN METRES, UNLESS OTHERWISE STATED. Drawing Status: FOR INFORMATION	Project Title: St Albans Lodge, Hampton Ct Rd Hampton Drawing Title: Proposed Waiting Restrictions For Consultation General Arrangement	 LONDON BOROUGH OF RICHMOND UPON THAMES ENVIRONMENT AND COMMUNITY SERVICES DEPARTMENT <table><tr><td>Scale @ A3: NTS</td><td>Drawn By: TAS</td><td>Project No:</td><td>Drawing No: B101-CS-CL-012</td></tr><tr><td>Date: JUNE 2026</td><td>Checked By: LF</td><td>Batch 101</td><td>Revision: B</td></tr></table>	Scale @ A3: NTS	Drawn By: TAS	Project No:	Drawing No: B101-CS-CL-012	Date: JUNE 2026	Checked By: LF	Batch 101	Revision: B
-																															
-																															
-																															
A			FIRST ISSUE																												
Rev	Date	By	Amendments																												
Scale @ A3: NTS	Drawn By: TAS	Project No:	Drawing No: B101-CS-CL-012																												
Date: JUNE 2026	Checked By: LF	Batch 101	Revision: B																												

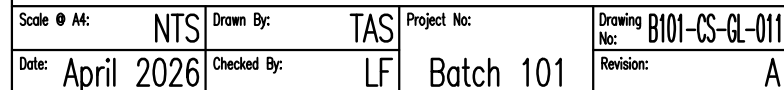

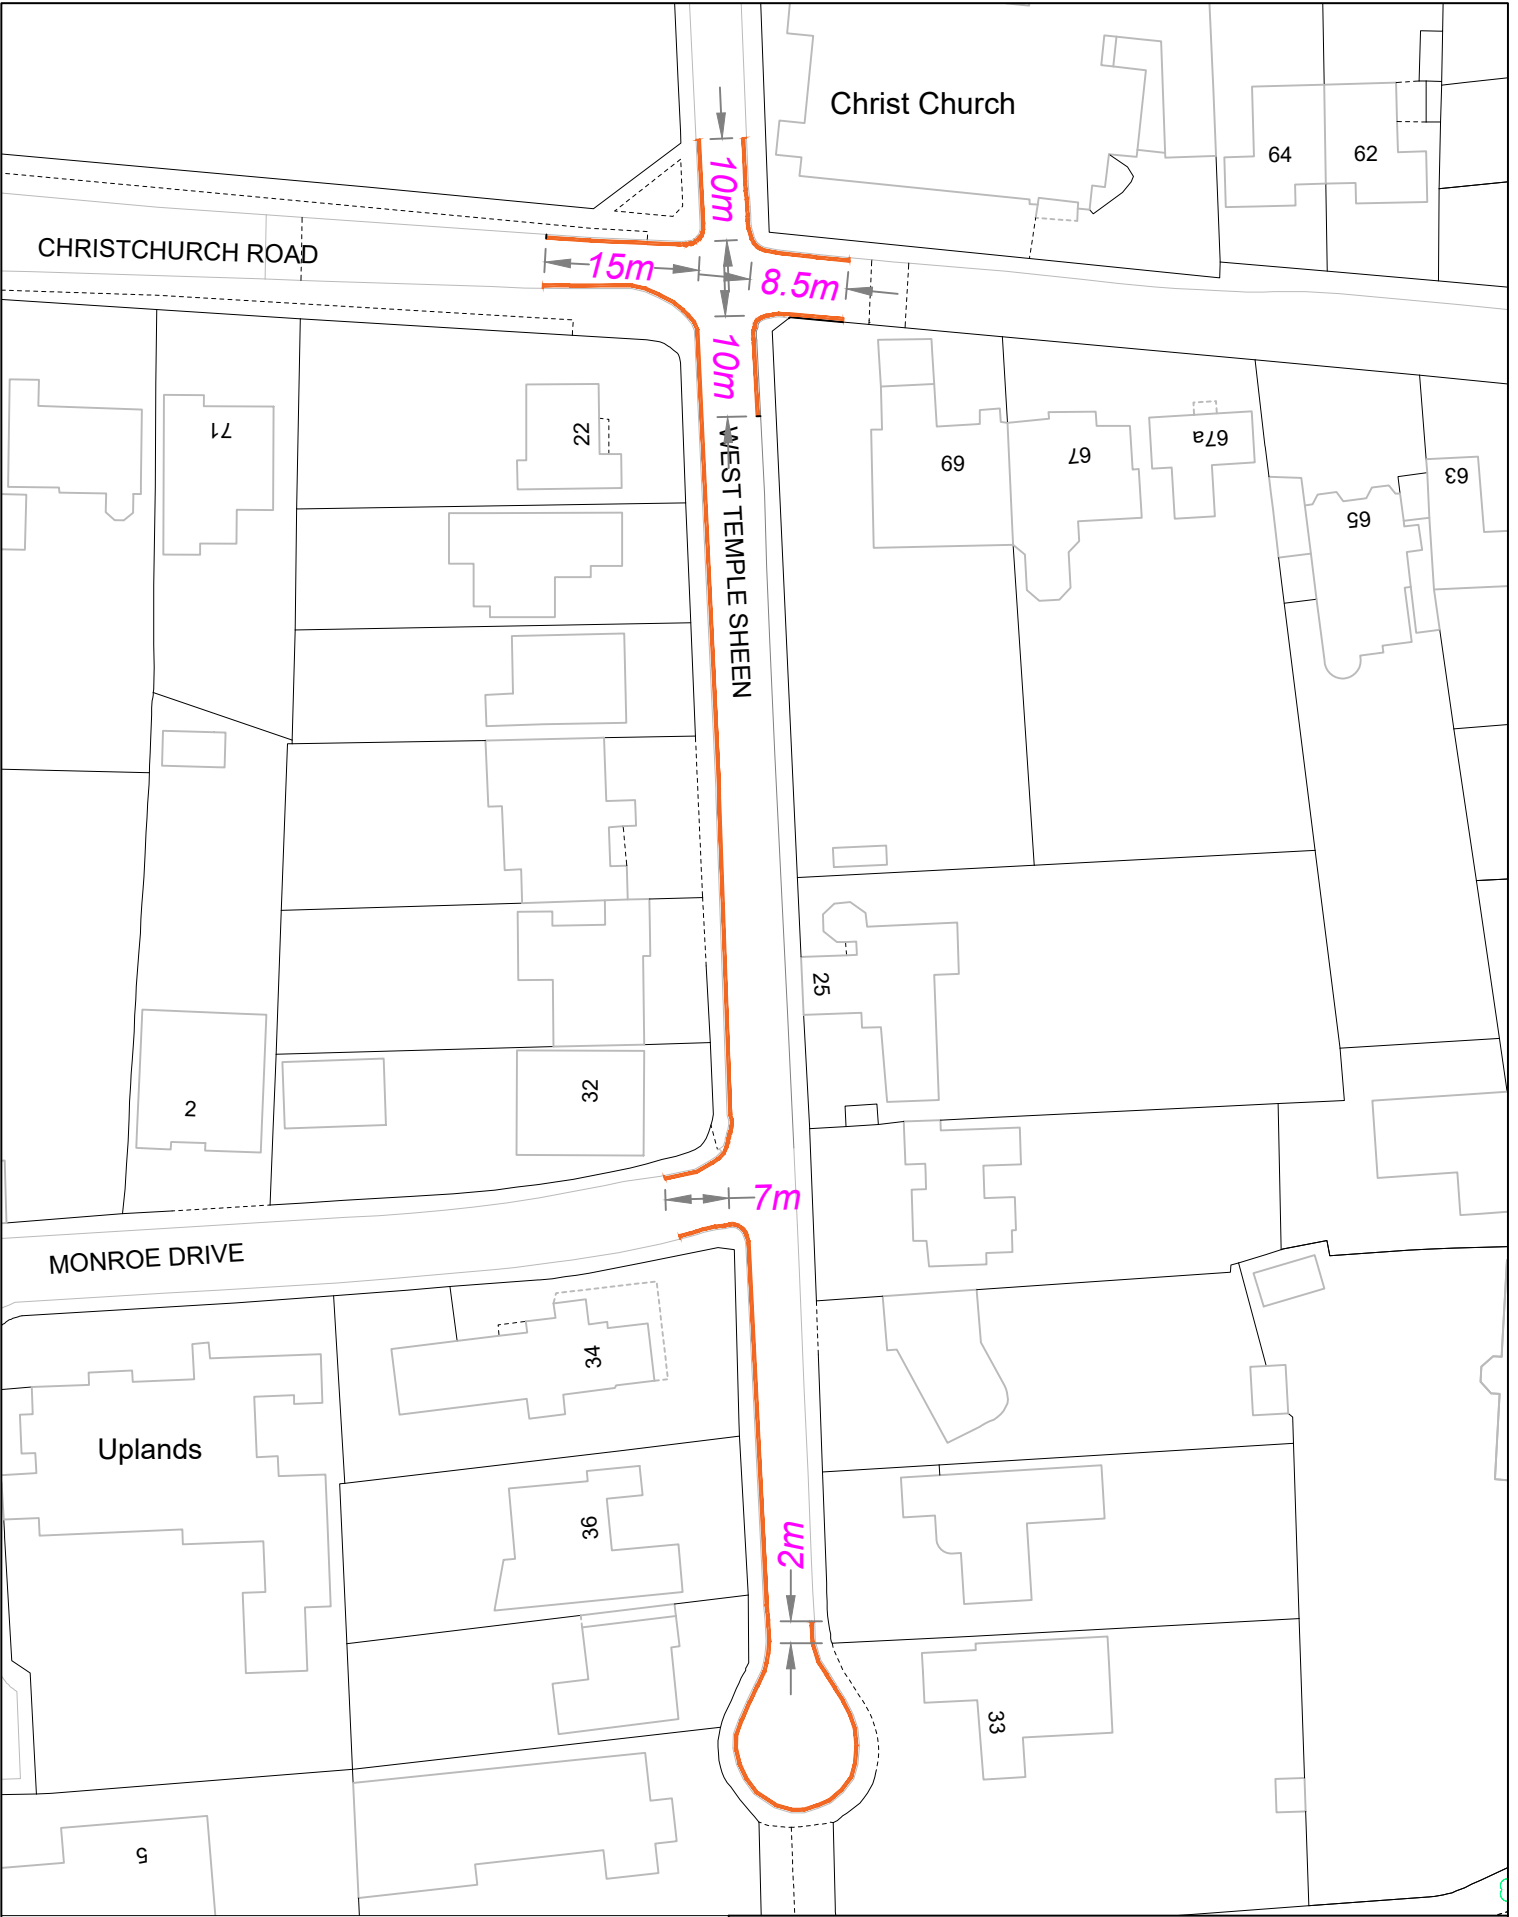

"This map is reproduced from Ordnance Survey material with the permission of the Controller of Her Majesty's Stationery Office © Crown copyright. Unauthorised reproduction infringes Crown copyright and may lead to prosecution or civil proceedings 100019441 [2026]."					CLIENT LONDON BOROUGH OF RICHMOND UPON THAMES		PROJECT West Temple Sheen	
					Draft		DRAWING TITLE Proposed	
-	T.S 06.26	T.S 06.26	L.F 06.26	L.F 06.26	Issue	✓	Double Yellow Lines	
REVISION	DRAWN BY & DATE	DESIGNED BY & DATE	CHECKED BY & DATE	APPROVED BY & DATE	Scale (at A4 size) N.T.S		ISSUING OFFICE TWICKENHAM	DRAWING NUMBER WTS-001-A
							TELEPHONE 08456 122 660	
								REVISION -