

# **THE LONDON BOROUGH OF RICHMOND UPON THAMES AND SOURCE LONDON**

## **London Local Authorities and Transport for London Act 2013**

### **Charging Points for Electric Vehicles**

#### **St Leonards Road, East Sheen**

(Ref. 18/189)

1. The Council of the London Borough Richmond upon Thames and Source London hereby give notice under Section 17 of the London Local Authorities and Transport for London Act 2013 of the proposals for BluePoint London as part of the Source London network to provide and operate charging points for electric vehicles in the street described in section 2 of this Notice.
2. It is proposed to install an electric vehicle charging point in the following location: -



St Leonards Road, East Sheen – on its northern kerb-line, outside the southern boundary of No. 40 Sheen Lane.
3. Any person wishing to make representation, should send a statement in writing, and if an objection the grounds on which it is made to the Head of Engineering, Traffic and Parking Policy, at the address below within 28 days of the date of this Notice. Representations may also be sent by email to [DTSTransportation@richmondandwandsworth.gov.uk](mailto:DTSTransportation@richmondandwandsworth.gov.uk)

Please quote reference 18/189.

NICK O'DONNELL  
Assistant Director – Traffic and Engineering  
Civic Centre, 44 York Street, Twickenham TW1 3BZ



Dated 21 September 2018

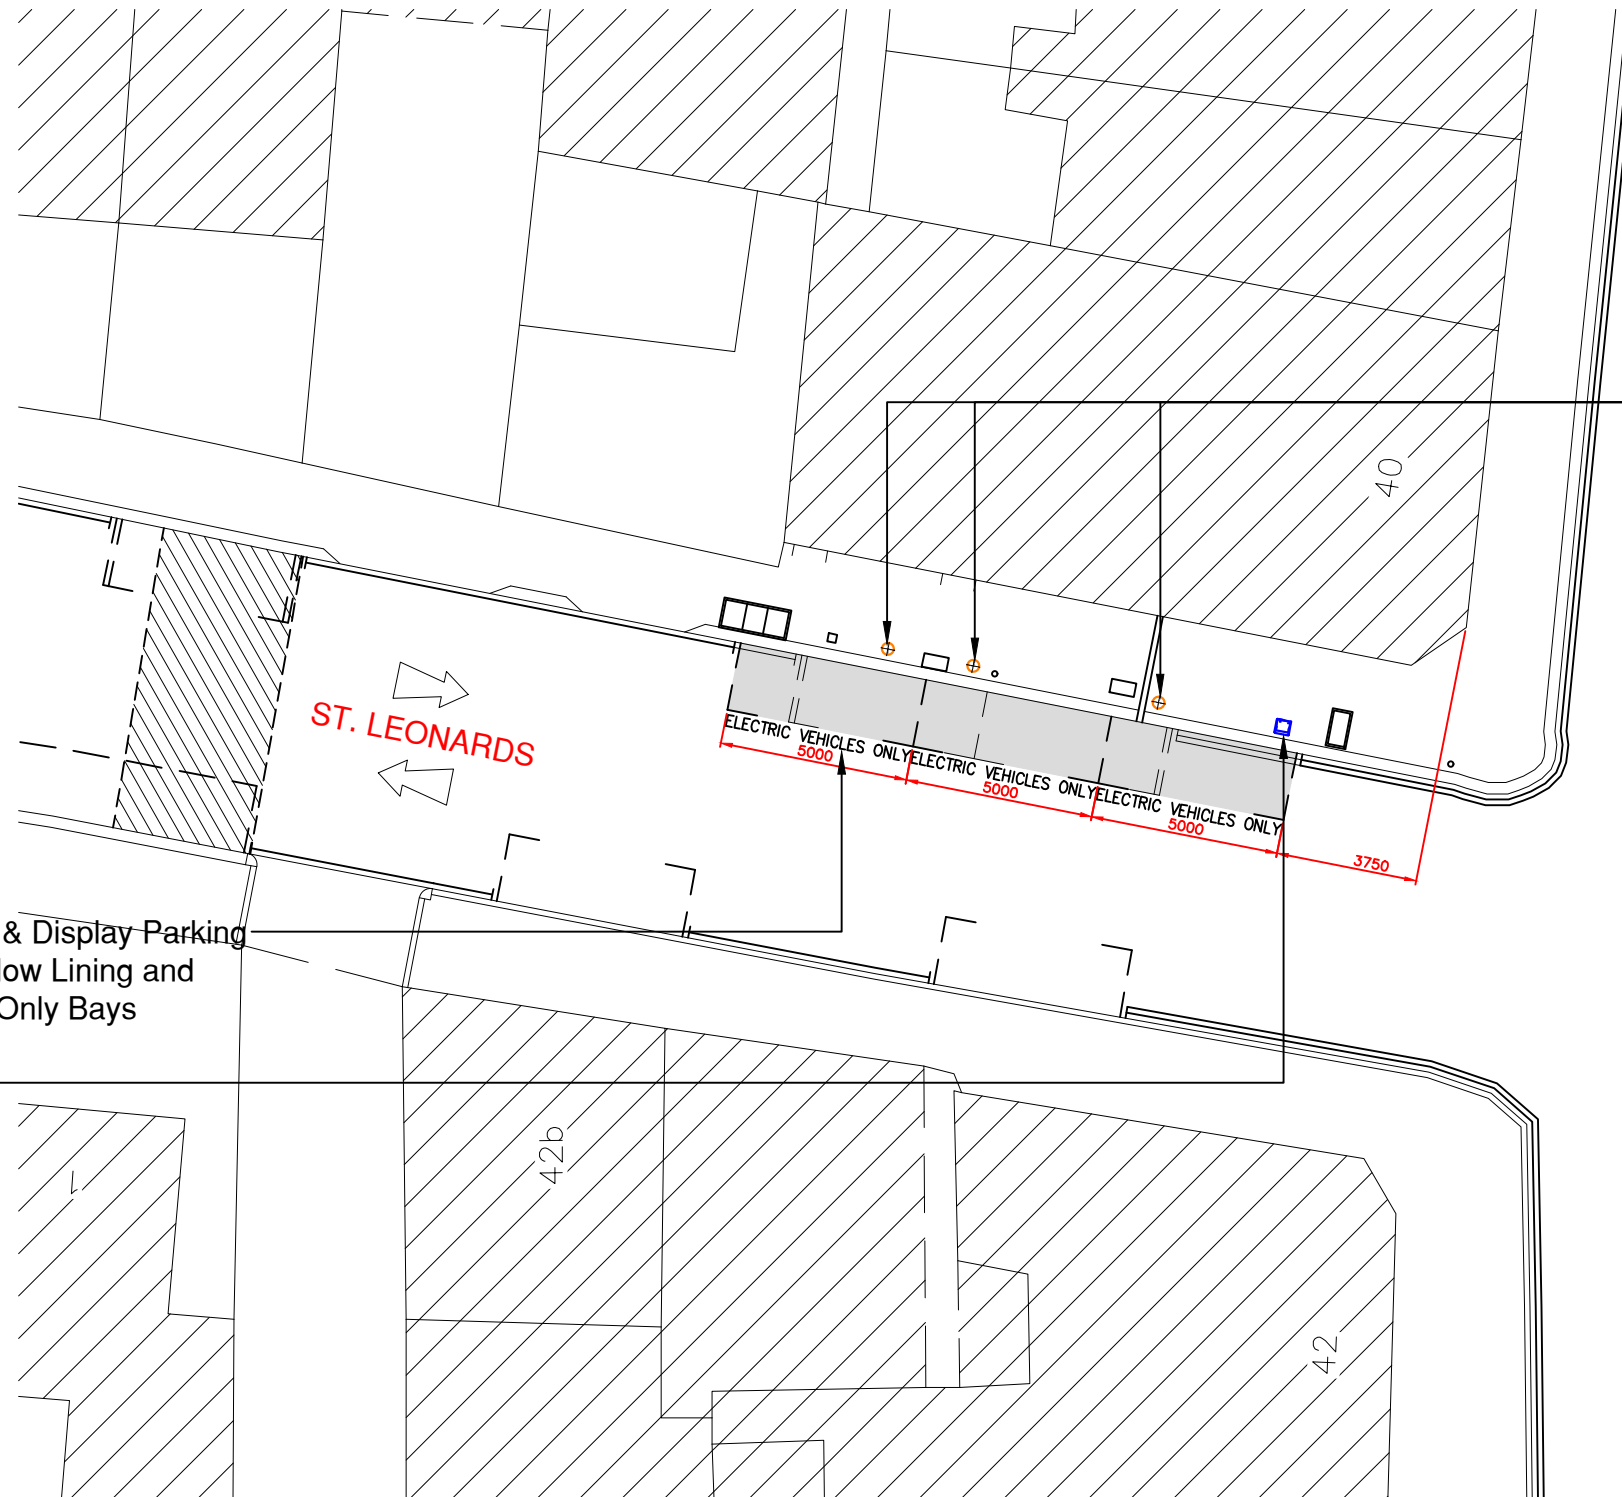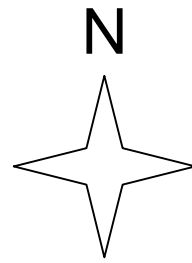


Convert 10m of Existing Pay & Display Parking  
and 5m of Single/Double Yellow Lining and  
Install 3x5m Electric Vehicle Only Bays

Install New Feeder Pillar

Install New Charging Points

SITE LOCATION PLAN - 1:1250

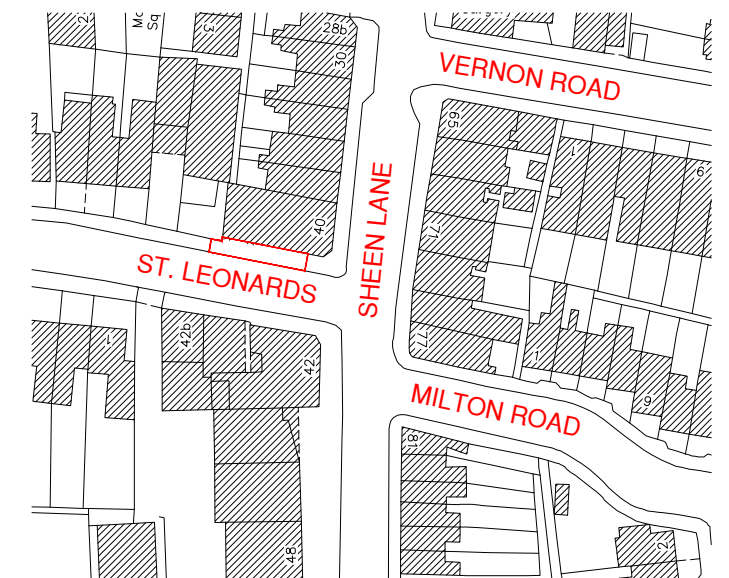

0 5 10  
Metres (Scale 1:200)

0 10 20 30 40 50 60 70 80 90  
Metres (Scale 1:1250)

A	23/08/18	dds	Issued For Approval		
REV	DATE	BY	DESCRIPTION	CHK	APD



CLIENT BLUEPOINT LONDON					
ARCHITECT					
SCALE 1:200	DATE AUG'18	DESIGN/DRAWN dds6953	CHECKED	APPROVED	SHT A3
DRAWING No. SL-010 Rev A					

PROJECT BPL CHARGING STATIONS	
TITLE TMO DRAWING ST. LEONARDS RICHMOND SW14 8LU EAST 520467, NORTH 175605	