

ROAD TRAFFIC REGULATION ACT 1984

THE LONDON BOROUGH OF RICHMOND UPON THAMES (WAITING AND LOADING
RESTRICTION) (CIVIL ENFORCEMENT AREA) (AMENDMENT No. **) ORDER 201*
THE LONDON BOROUGH OF RICHMOND UPON THAMES (CAR CLUB) (PARKING
PLACES) (AMENDMENT No. *) ORDER 201*
THE LONDON BOROUGH OF RICHMOND UPON THAMES (CENTRAL TWICKENHAM)
(PARKING PLACES) (AMENDMENT No. *) ORDER 201*
THE LONDON BOROUGH OF RICHMOND UPON THAMES (LOADING PLACES)
(AMENDMENT No. *) ORDER 201*



QUEENS ROAD, SHERLAND ROAD, STATION ROAD AND STATION YARD, TWICKENHAM

(Reference 19/108)

1. The Council of the London Borough of Richmond upon Thames propose to make the above Orders under sections 6, 45 46, 49 and 124 of, and Part IV of Schedule 9 to, the Road Traffic Regulation Act 1984, as amended.
2. The general effect of the **Waiting and Loading Restriction Amendment Order** will be to upgrade lengths of single yellow lines in lengths of Station Road and in Sherland Road at the junction of Station Road to double yellow lines ("no waiting at any time").
3. The general effect of the **Parking Places Orders** will be to extend the exiting permit bays in Station Road and extend the car club bay in Queens Road in the vicinity of the junction of Station Yard.
4. The general effect of the **Loading Places Order** will be to introduce a loading bay outside the Albany Public House in Station Yard. The bay will operate at all times.
5. Copies of the proposed Orders, a plan showing the location and effect of the proposals and the Council's Statement of Reasons for proposing to make the Orders:
 -
 - (a) can be inspected, quoting Reference 18/108, at the Civic Centre (Central Reception, ground floor), 44 York Street, Twickenham between 9.15am and 5pm on Mondays to Fridays, except for Bank and other public holidays; and
 - (b) may be viewed on the Council's web-site at http://www.richmond.gov.uk/public_notices
6. Persons wishing to object to or support the proposals or any part thereof should write to the Head of Engineering, Traffic and Parking Policy, London Borough of Richmond upon Thames, Civic Centre, 44 York Street, Twickenham TW1 3BZ within 21 days of the date of this Notice giving the grounds of their objection. Representations may also be sent by email to TrafficAndEngineering@richmond.gov.uk.

NICK O'DONNELL
Assistant Director – Traffic and Engineering
Civic Centre, 44 York Street, Twickenham TW1 3BZ

Dated 27 September 2019

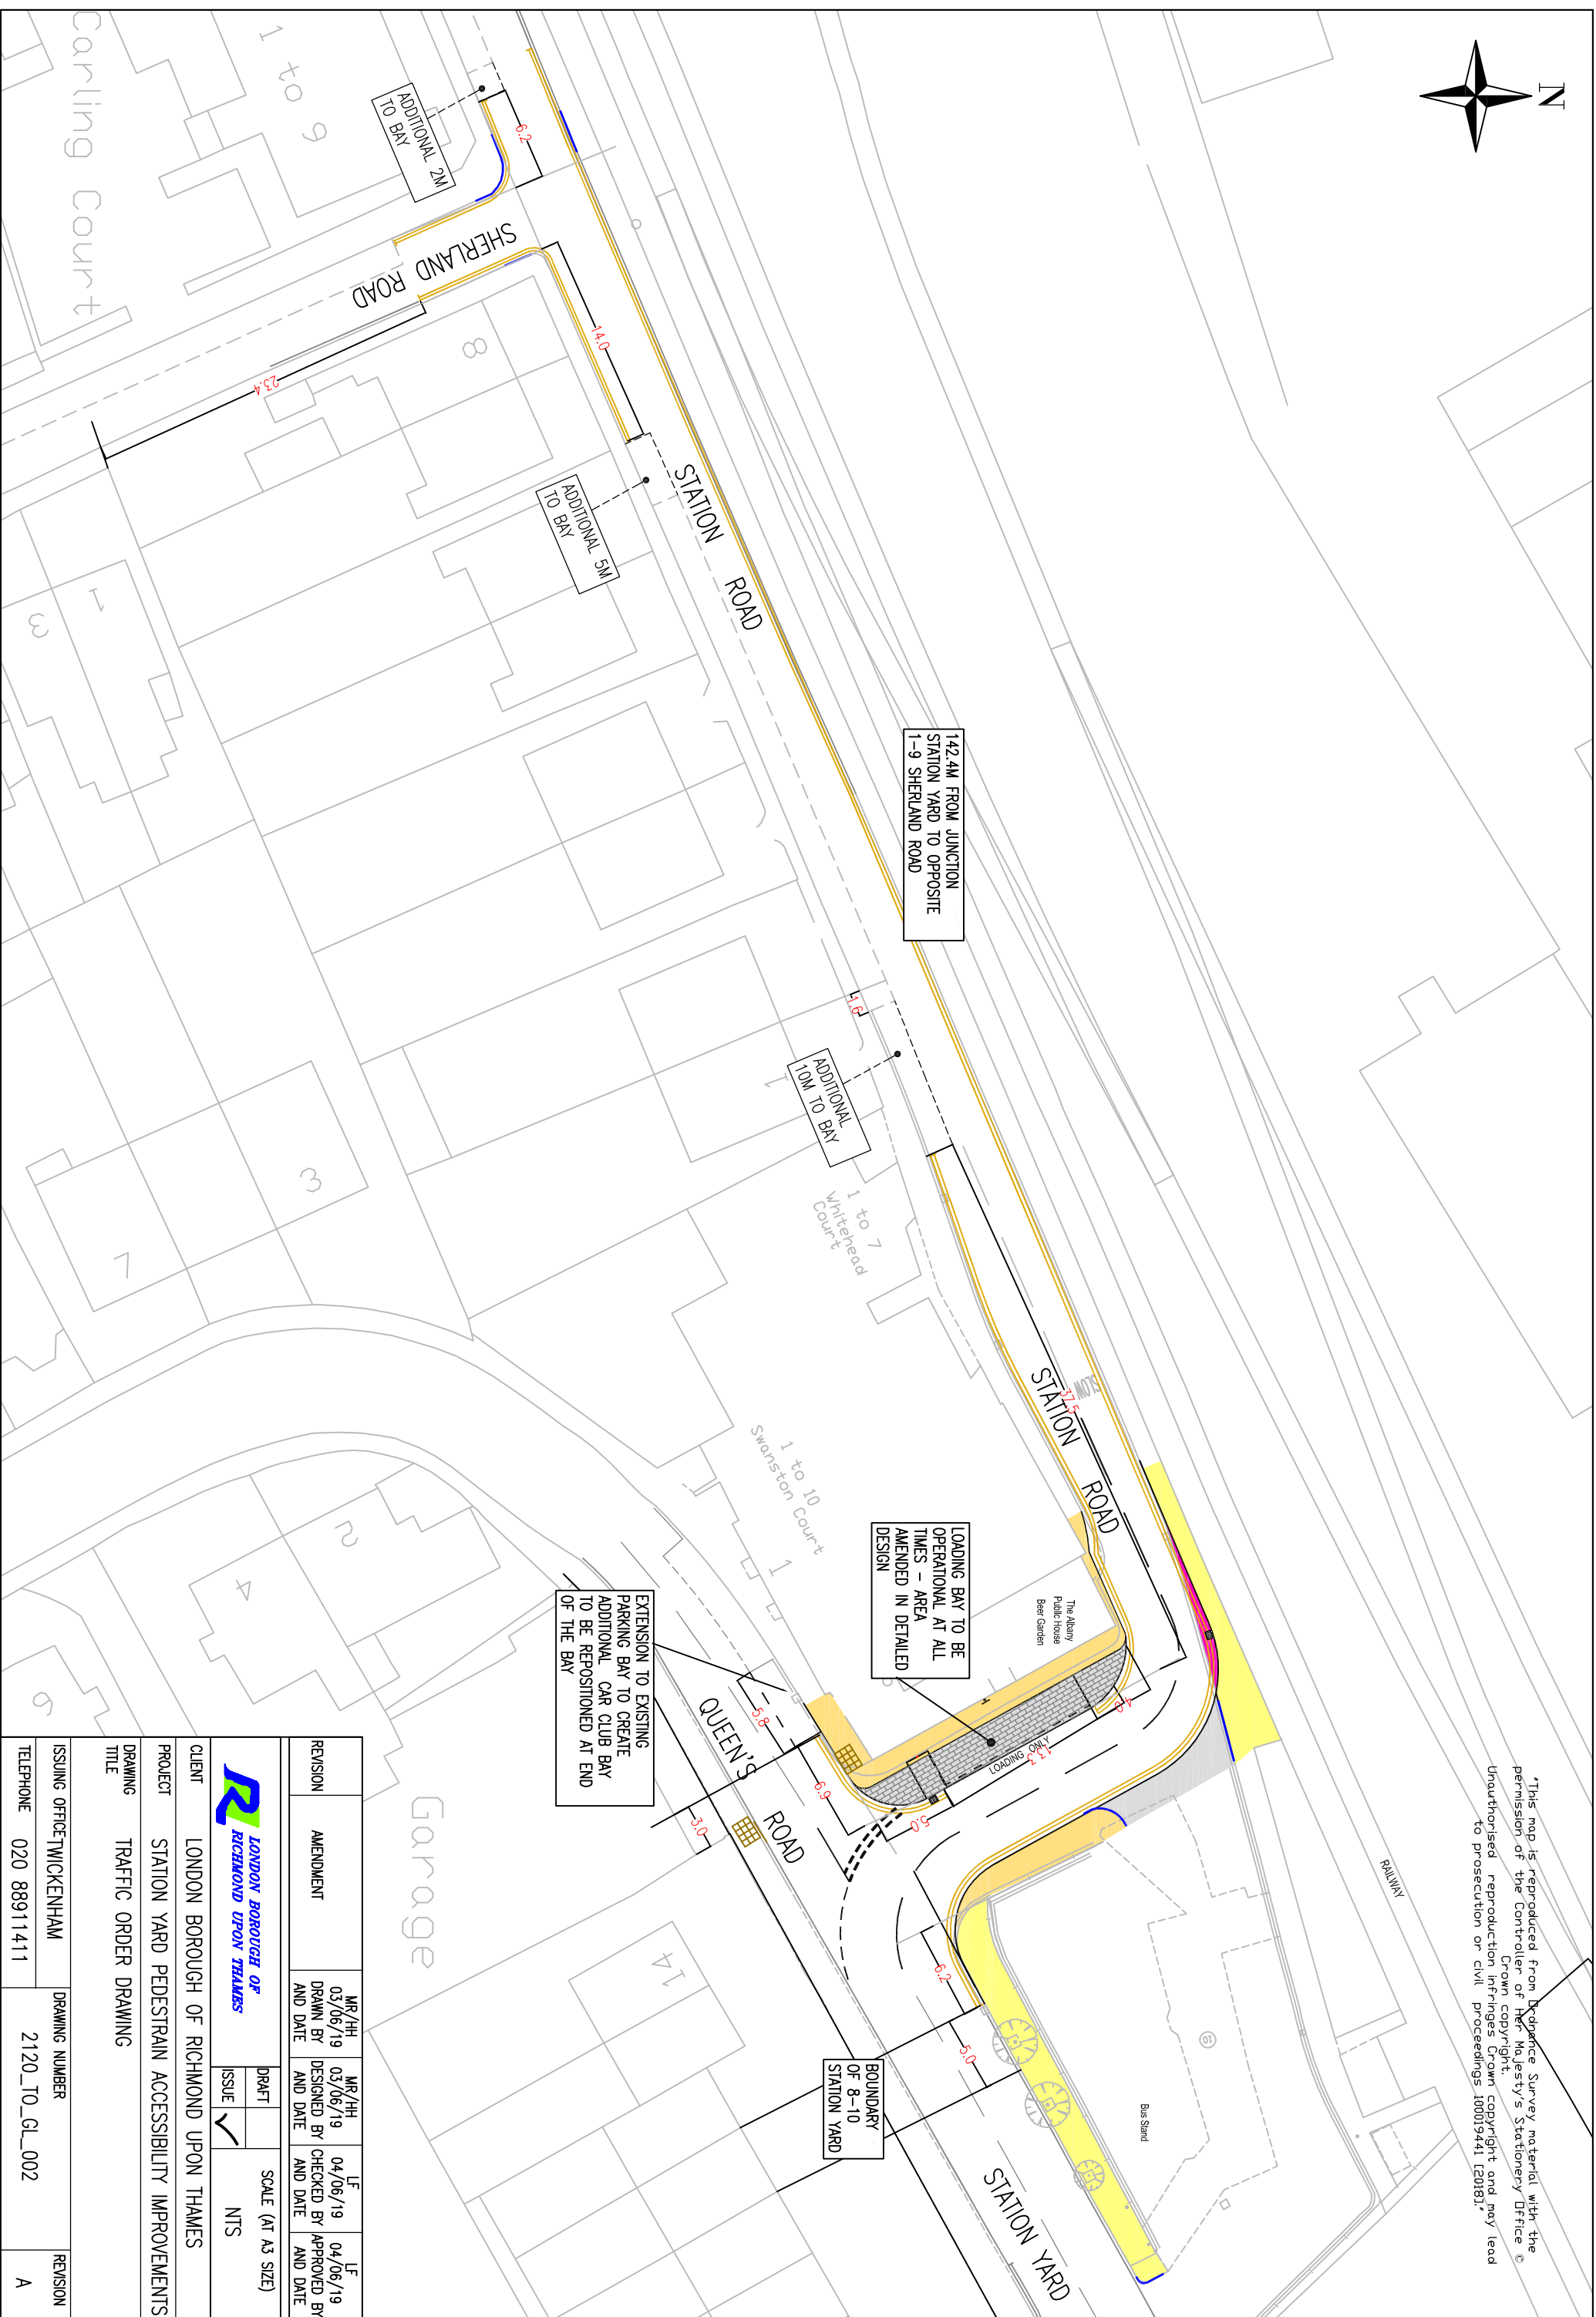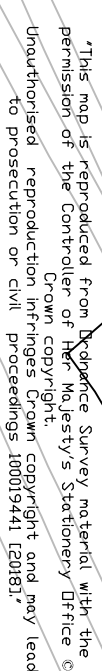

REVISION	AMENDMENT	MR/HH 03/06/19 DRAWN BY AND DATE	MR/HH 03/06/19 DESIGNED BY AND DATE	LF 04/06/19 CHECKED BY AND DATE	LF 04/06/19 APPROVED BY AND DATE
CLIENT		LONDON BOROUGH OF RICHMOND UPON THAMES		SCALE (A1 A3 SIZE)	
PROJECT		STATION YARD PEDESTRAIN ACCESSIBILITY IMPROVEMENTS		NTS	
DRAWING TITLE		TRAFFIC ORDER DRAWING		DRAFT ISSUE	
ISSUING OFFICE TWICKENHAM		DRAWING NUMBER		2120_TO_GL_002	
TELEPHONE		020 88911411		REVISION	
				A	