

## HIGHWAYS ACT 1980 – SECTION 90C

### RAISED ENTRY TREATMENT

### CLIFDEN ROAD, TWICKENHAM

(Reference 20/041)

NOTICE IS HEREBY GIVEN that the Council of the London Borough of Richmond upon Thames proposes to install a raised junction entry in Clifden Road at its junction with Station Road.

The speed table will be sited in Clifden Road at its junction with Station Road with a total length, at its longest point, of 10.8 metres. The length includes ramps, which have a gradient of 1:20.


A drawing showing the proposed design will be available for public inspection, quoting reference 20/038, at: -

- (a) the Civic Centre (Central Reception, ground floor), 44 York Street, Twickenham between 9.15am and 5pm on Mondays to Fridays, except for Bank and other public holidays; or
- (b) may be viewed on the Council's web-site at [http://www.richmond.gov.uk/public\\_notices](http://www.richmond.gov.uk/public_notices)

Persons wishing to make representations regarding proposals should write to the Head of Engineering, Traffic and Parking Policy, London Borough of Richmond upon Thames, Civic Centre, 44 York Street, Twickenham TW1 3BZ within 21 days of the date of this Notice giving the grounds of their objection. Representations may also be sent by email to [Trafficandengineering@richmond.gov.uk](mailto:Trafficandengineering@richmond.gov.uk)

Nick O'Donnell  
Assistant Director – Traffic and Engineering Civic Centre, 44 York Street,  
Twickenham TW1 3BZ


Dated 12 March 2020

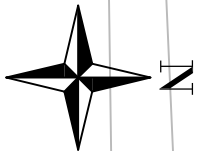

PROPOSED PARKING  
BAY TO BE INSTALLED  
ADJACENT TO NEW  
CROSSING POINT

EXISTING PARKING  
BAY TO BE REMOVED.  
PROPOSED DOUBLE  
YELLOW LINES TO BE  
LAID TO JUNCTIONS

'This map is reproduced from Ordnance Survey material with the permission of the Controller of Her Majesty's Stationery Office. Crown copyright. No part of this publication may be reproduced, stored in a retrieval system, or transmitted in any form or by any means, electronic, mechanical, photocopying, recording, or by any information storage or retrieval system, without prior written permission from Ordnance Survey. Unauthorised reproduction infringes Crown copyright and may lead to prosecution or civil proceedings 100039141 (2018)'

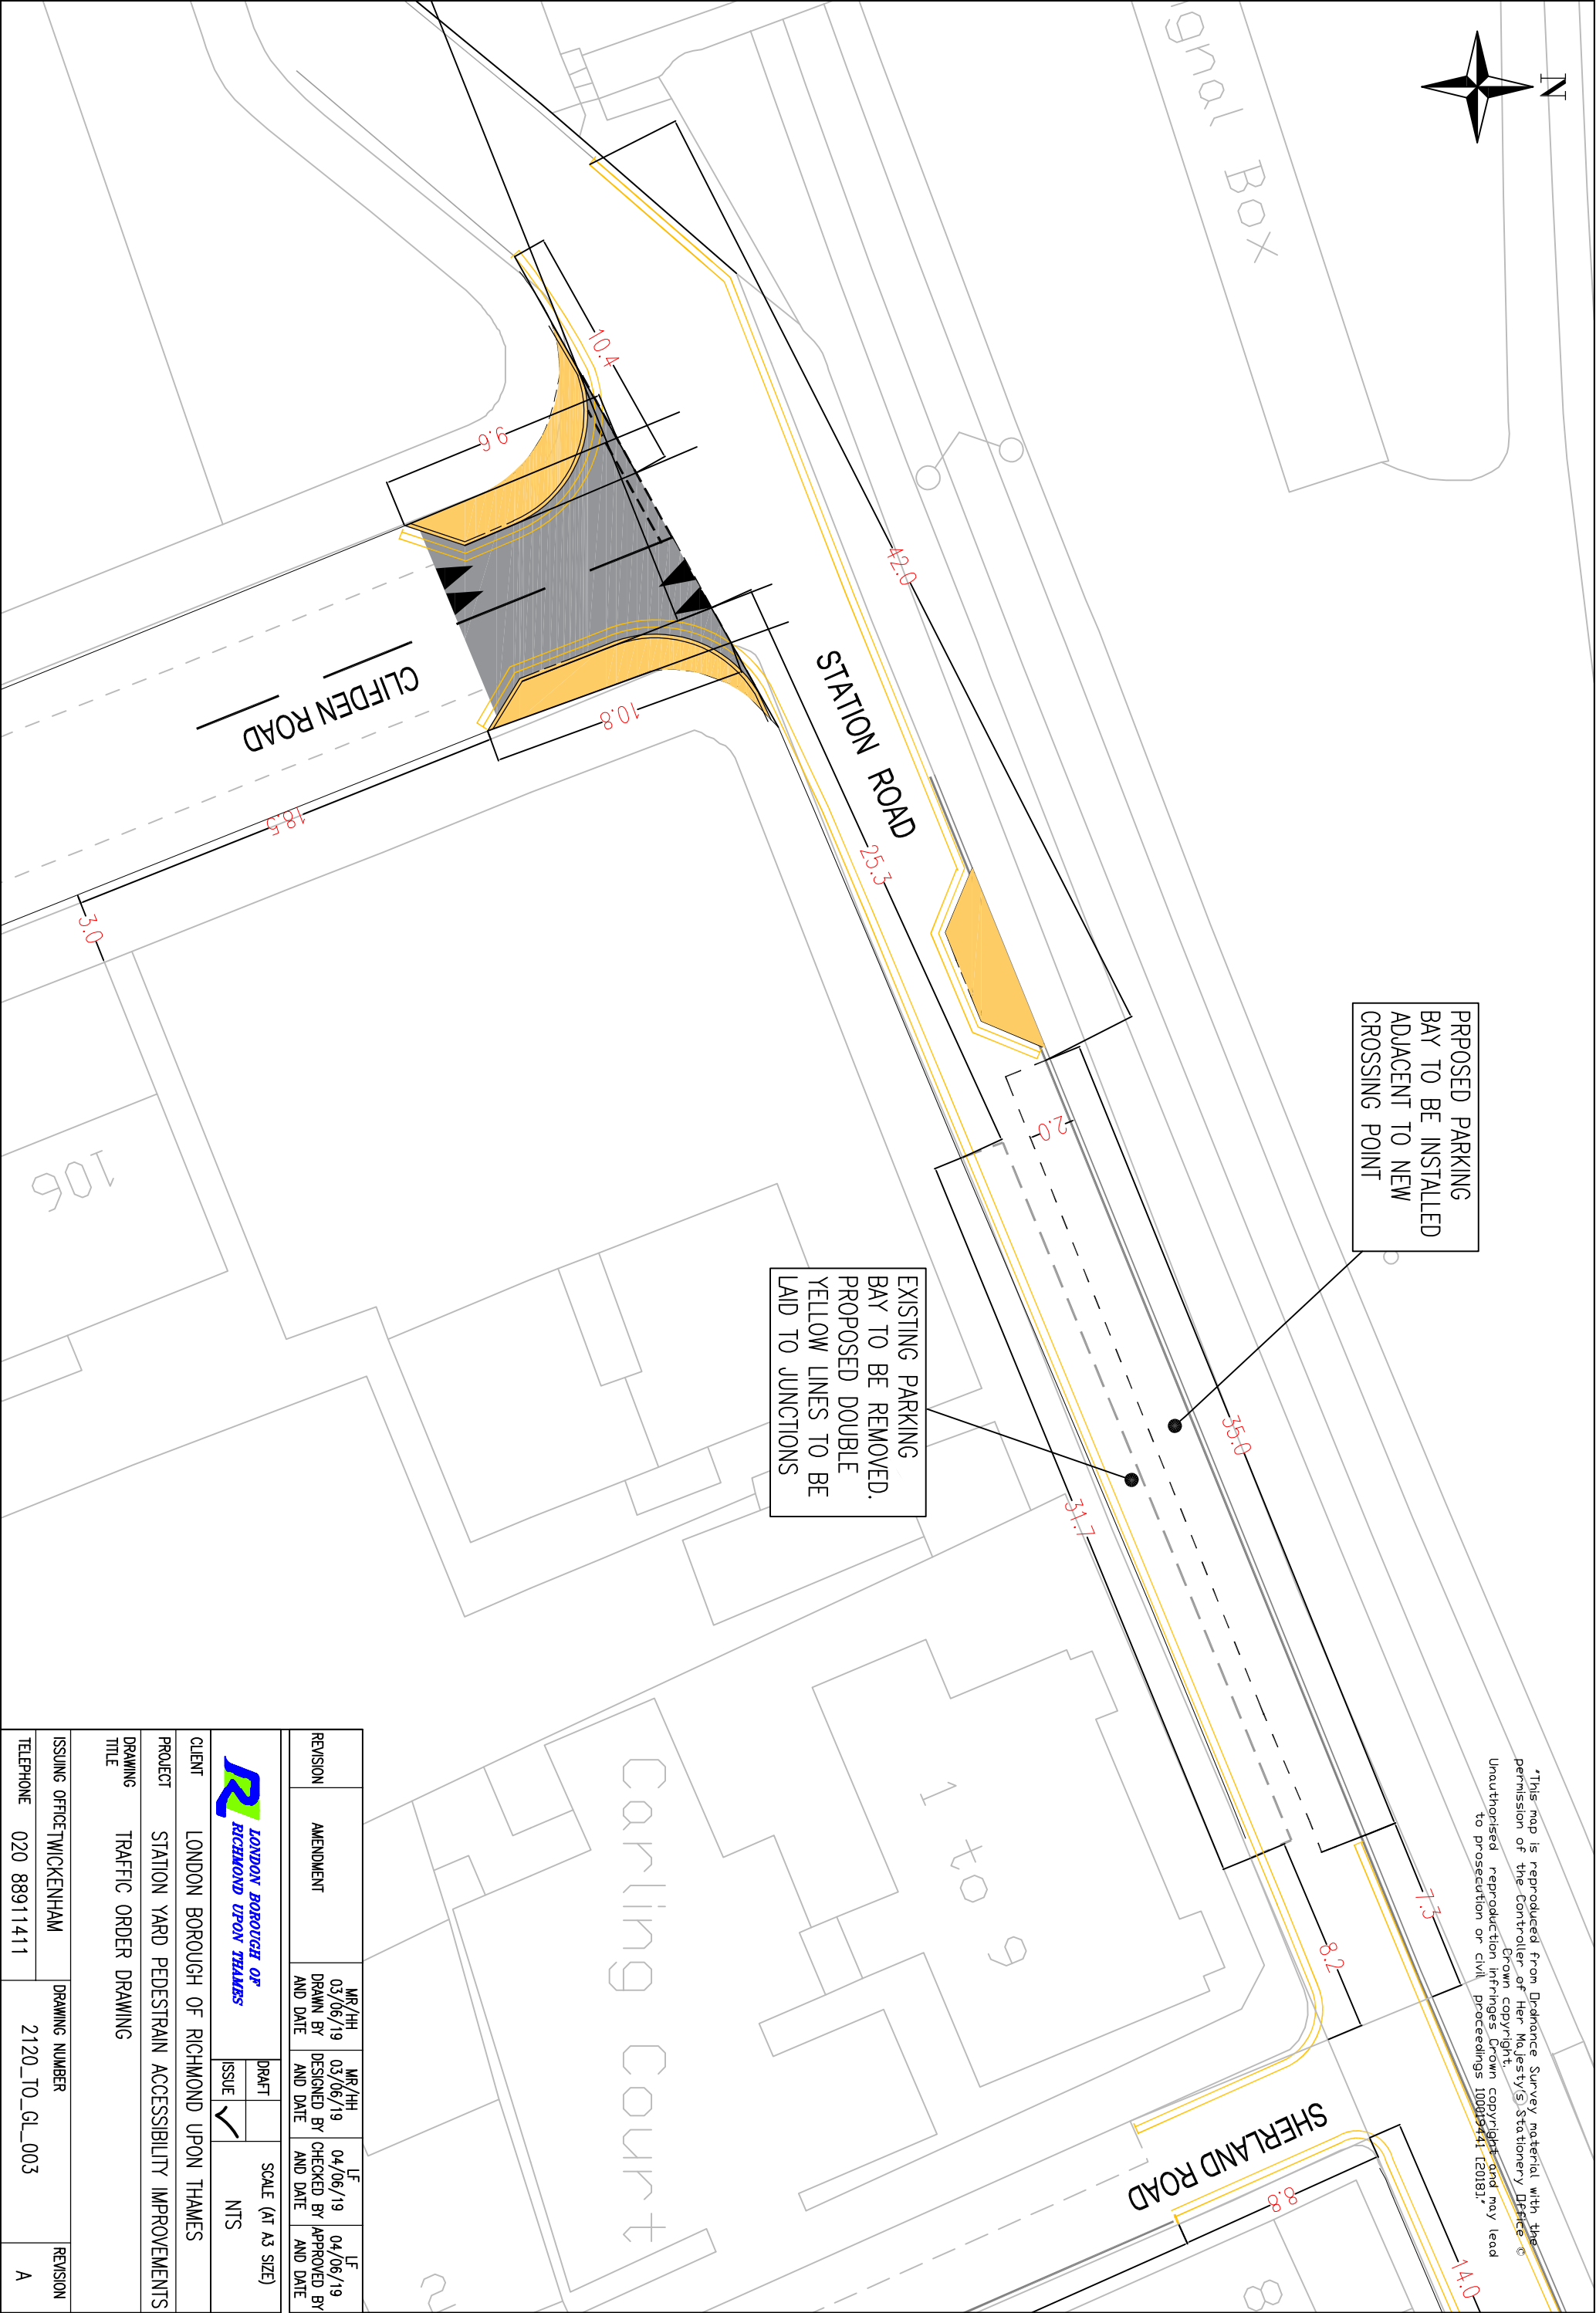

REVISION	AMENDMENT	MR/HH 03/06/19 DRAWN BY AND DATE	MR/HH 03/06/19 DESIGNED BY AND DATE	LF 04/06/19 CHECKED BY AND DATE	LF 04/06/19 APPROVED BY AND DATE
CLIENT		LONDON BOROUGH OF RICHMOND UPON THAMES			
PROJECT		STATION YARD PEDESTRAIN ACCESSIBILITY IMPROVEMENTS			
DRAWING		TRAFFIC ORDER DRAWING			
ISSUING OFFICE		TWICKENHAM	DRAWING NUMBER		2120_TO_GL_003
TELEPHONE		020 88911411	REVISION		A